

CONFORMED SET




6TH AVE JOINT HEALTH EDUCATION CENTER
HENDESON COUNTY
747 6TH AVE. WEST

CN NO: 5199
DATE: 09.01.15
DESIGN: Designer
DRAWN: Author
REVIEW: Checker

REVISIONS
No. Date Description
7 06.17.15 CD's Addendum #3
8 0.6.24.15 CD's Addendum #4

ENLARGED ARCH.
SITE PLAN,
SECTIONS,
DETAILS
AS103
SHEET OF XX

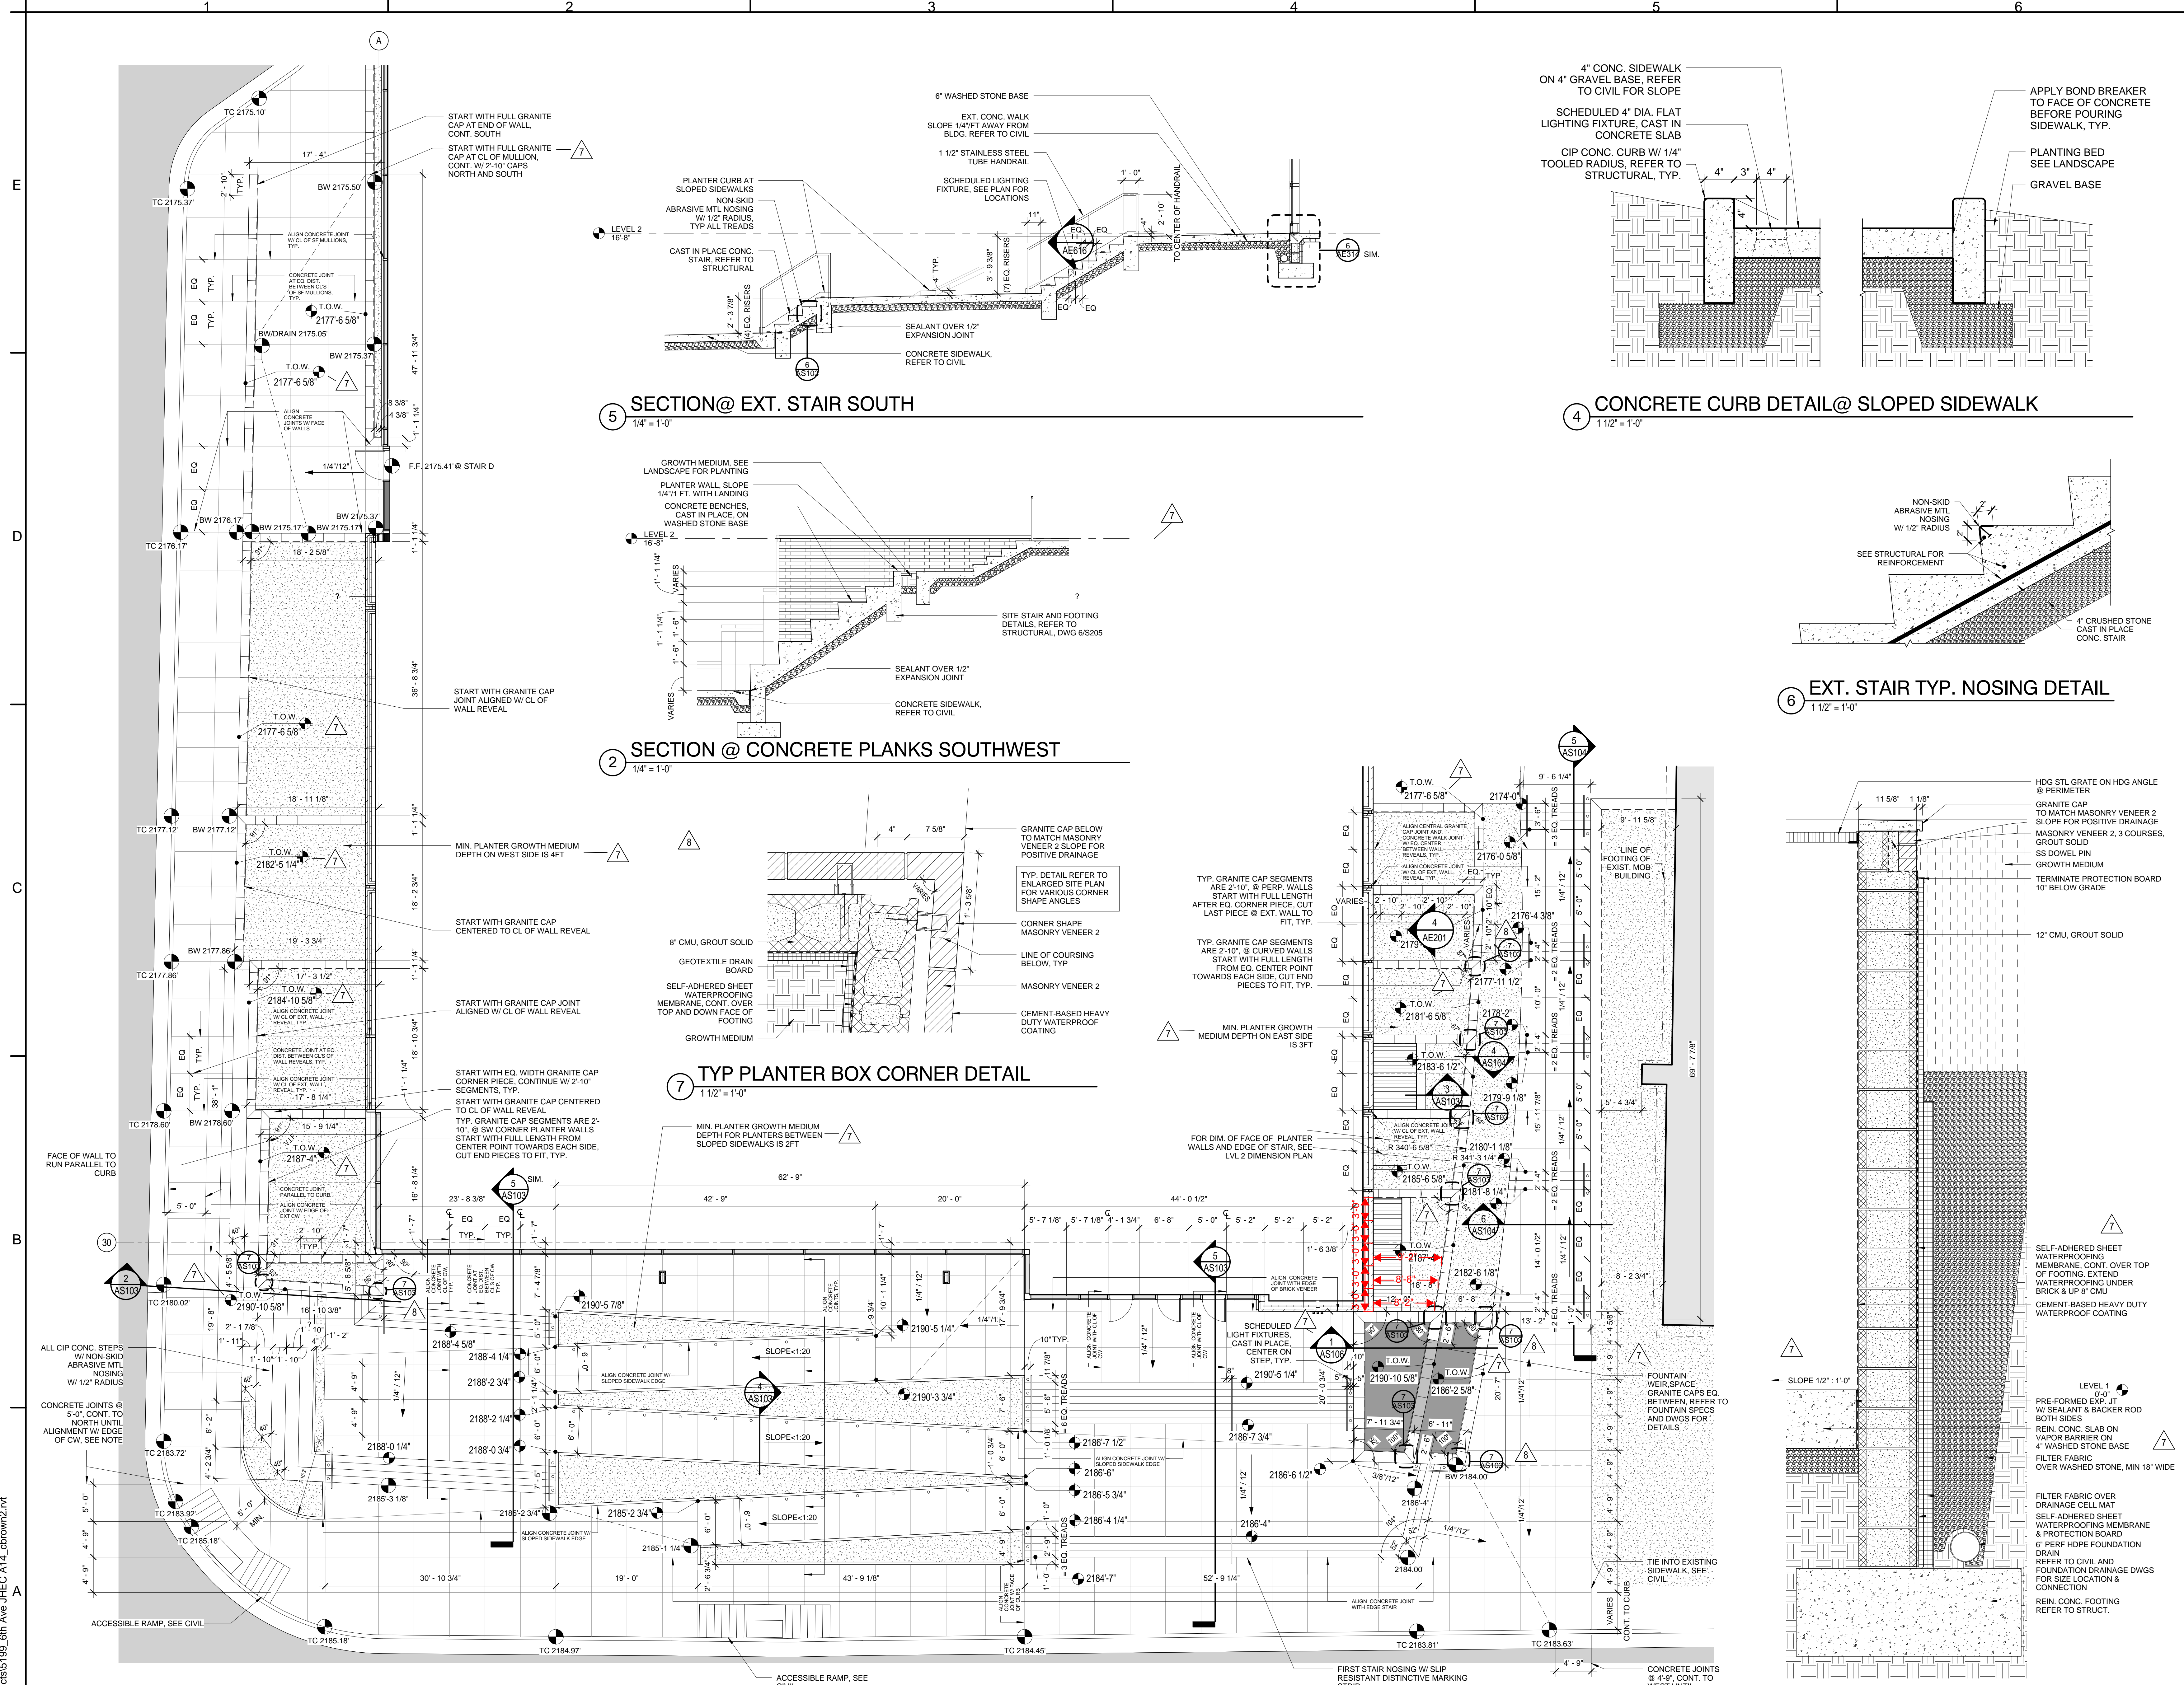

ENLARGED SITE PLAN SOUTH ENTRANCE
1/8" = 1'-0"

5 SECTION @ EXT. STAIR SOUTH
1/4" = 1'-0"

4 CONCRETE CURB DETAIL @ SLOPED SIDEWALK
1 1/2" = 1'-0"

2 SECTION @ CONCRETE PLANKS SOUTHWEST
1/4" = 1'-0"

6 EXT. STAIR TYP. NOSING DETAIL
1 1/2" = 1'-0"

7 TYP. PLANTER BOX CORNER DETAIL
1 1/2" = 1'-0"

3 SITE WALL DET. @ AREAWAY
1" = 1'-0"

8/28/2015 5:35:41 PM
C:\Revit\Projects\5199_6th Ave_HEC_A14_crowm2.rvt