

1-11 UPPER LEVEL SYSTEMS PLAN, AREA 118-1100

RATED WALLS LEGEND

- 1 1/4" RATED FIRE RATED WALL
 - 2 1/4" RATED FIRE WALL
- GENERAL NOTES:**
- A. COORDINATE WITH ARCHITECTURE, TYPE AND EXACT LOCATION WITH ARCHITECTURE.
 - B. OBTAIN AND CORRECT FINAL LOCATIONS WITH ARCHITECT.
 - C. REFER TO POWER PLANS FOR EQUIPMENT AND THEIR RATING.
 - D. REFER TO SHEET E-3021 FOR CONDUIT ROUTING.

GENERAL NOTES:

1. REFER TO POWER PLANS FOR EQUIPMENT AND THEIR RATING.
2. REFER TO SHEET E-3021 FOR CONDUIT ROUTING.
3. REFER TO SHEET E-3021 FOR CONDUIT ROUTING.

PLANNOTES:

1. REFER TO POWER PLANS FOR EQUIPMENT AND THEIR RATING.
2. REFER TO SHEET E-3021 FOR CONDUIT ROUTING.
3. REFER TO SHEET E-3021 FOR CONDUIT ROUTING.


KEY PLAN



REVISIONS

NO.	DATE	DESCRIPTION
01	11/15/2019	ISSUE FOR PERMITS
02	11/15/2019	ISSUE FOR PERMITS

COMPANY: 259 AL RIGHTS RESERVED
 INFORMATION FROM ANY OTHER SOURCE IS NOT Warranted
 FROM ANY ARCHITECT AND IS NOT A REPRESENTATION
 OF THE ARCHITECT OR ENGINEER.

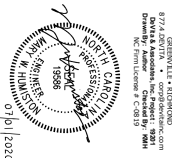

DEVITA
 19 WEST WATSON STREET SUITE 200
 GREENVILLE SOUTH CAROLINA 29601
 TEL: 864.233.1111 FAX: 864.233.1112
 WWW.DEVITA.COM


LSP
 18 COBB AVENUE, SUITE 100
 ATLANTA, GA 30306
 TEL: 404.525.1111 FAX: 404.525.1112
 WWW.LSP.COM

nfa Architects, P.A.
 18 COBB AVENUE, SUITE 100
 ATLANTA, GA 30306
 TEL: 404.525.1111 FAX: 404.525.1112
 WWW.NFAARCHITECTS.COM

HENDERSONVILLE HIGH SCHOOL CAMPUS RENOVATIONS



E-302A
 MAIN BUILDING ELECTRICAL SYSTEMS PLAN - LEVEL 2 - A

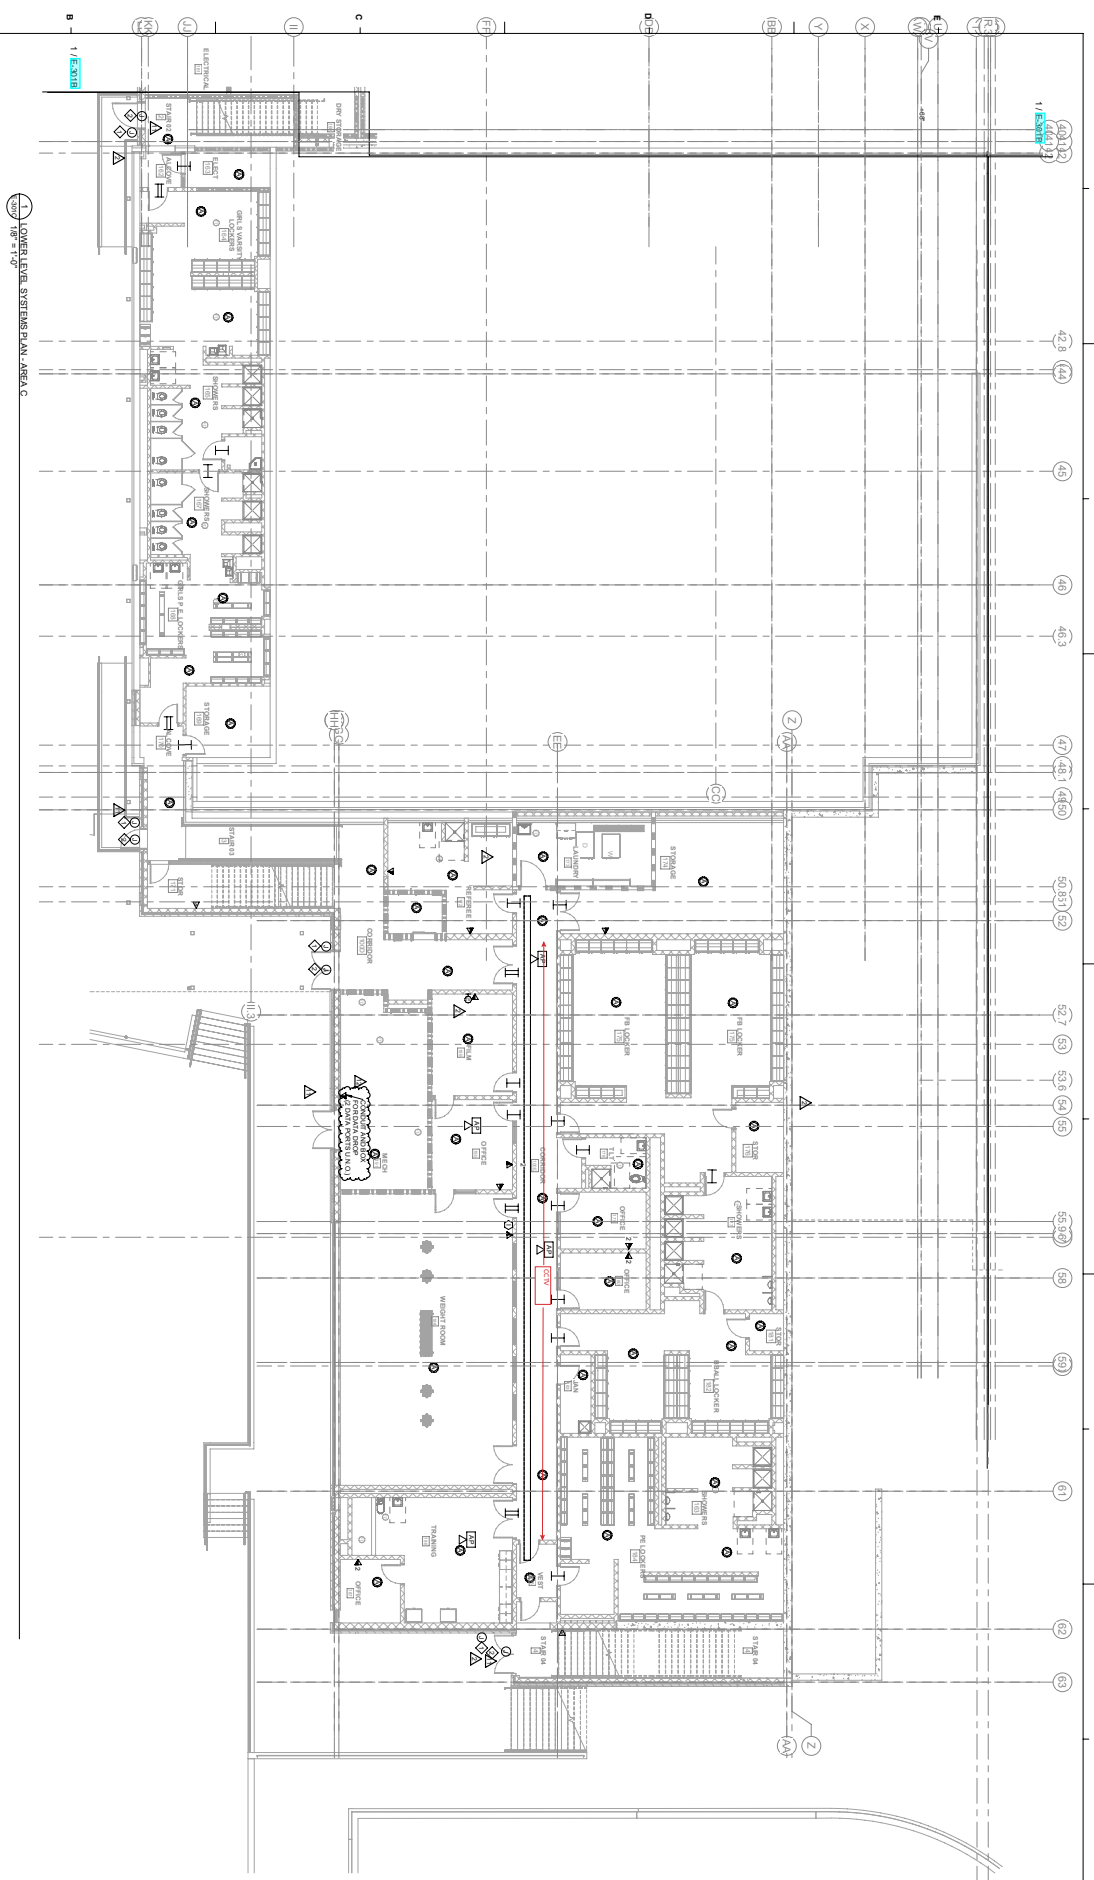

1 - ELECTRICAL SYSTEMS PLAN AREA C
SCALE: 1/8" = 1'-0"

RATED WALLS LEGEND

- 1 1/2" RATED FIRE BARRIERS**
1 1/2" RATED FIRE WALL
 - 2 1/2" RATED FIRE WALL**
2 1/2" RATED FIRE WALL
 - 3 1/2" RATED FIRE WALL**
3 1/2" RATED FIRE WALL
- NOTE: REFER TO LOCAL PLANS FOR PARTITION/SEPARATION WALLS REFER TO PARTITION TYPE DESCRIPTIONS SHEETS FOR FULL DETAIL.

GENERAL NOTES:

1. CONDITIONS SHOWN ON THIS PLAN ARE SUBJECT TO CHANGE WITH ANY REVISIONS TO THE CONTRACT DOCUMENTS. CONSULT WITH ALL AGENCIES AND OBTAIN FINAL LOCATIONS OF ALL ACES BEFORE CONSTRUCTION.
2. REFER TO LOCAL PLANS FOR PARTITION/SEPARATION WALLS REFER TO PARTITION TYPE DESCRIPTIONS SHEETS FOR FULL DETAIL.

PLAN NOTES:

1. REFER TO LOCAL PLANS FOR PARTITION/SEPARATION WALLS REFER TO PARTITION TYPE DESCRIPTIONS SHEETS FOR FULL DETAIL.
2. REFER TO LOCAL PLANS FOR PARTITION/SEPARATION WALLS REFER TO PARTITION TYPE DESCRIPTIONS SHEETS FOR FULL DETAIL.

KEY PLAN



REVISIONS

NO.	DATE	DESCRIPTION
01	07/02/2020	ISSUED FOR PERMIT
02	07/02/2020	ISSUED FOR PERMIT

CONTRACTOR: 2519 AL SOUTH BREVARD BOULEVARD, SUITE 100, PALM BACH, FL 32909
 ARCHITECT: 1000 W. HUNTERS BLVD., SUITE 100, PALM BACH, FL 32909
 DATE: 07/02/2020




DEVITA
 19 WEST GARDEN STREET, SUITE 200
 GREENVILLE, SOUTH CAROLINA 29601
 TEL: 864.633.1111
 WWW.DEVITA.COM


LSP
 18 COBB AVENUE, SUITE 100, SUITE 200
 ATLANTA, GEORGIA 30306
 TEL: 404.525.1111
 WWW.LSP.COM

nfa Architects, P.A.
 18 COBB AVENUE, SUITE 100, SUITE 200
 ATLANTA, GEORGIA 30306
 TEL: 404.525.1111
 WWW.NFAARCHITECTS.COM

HENDERSONVILLE HIGH SCHOOL CAMPUS RENOVATIONS

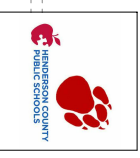

E-301C
 MAIN BUILDING ELECTRICAL SYSTEMS PLAN - LEVEL 1 - C

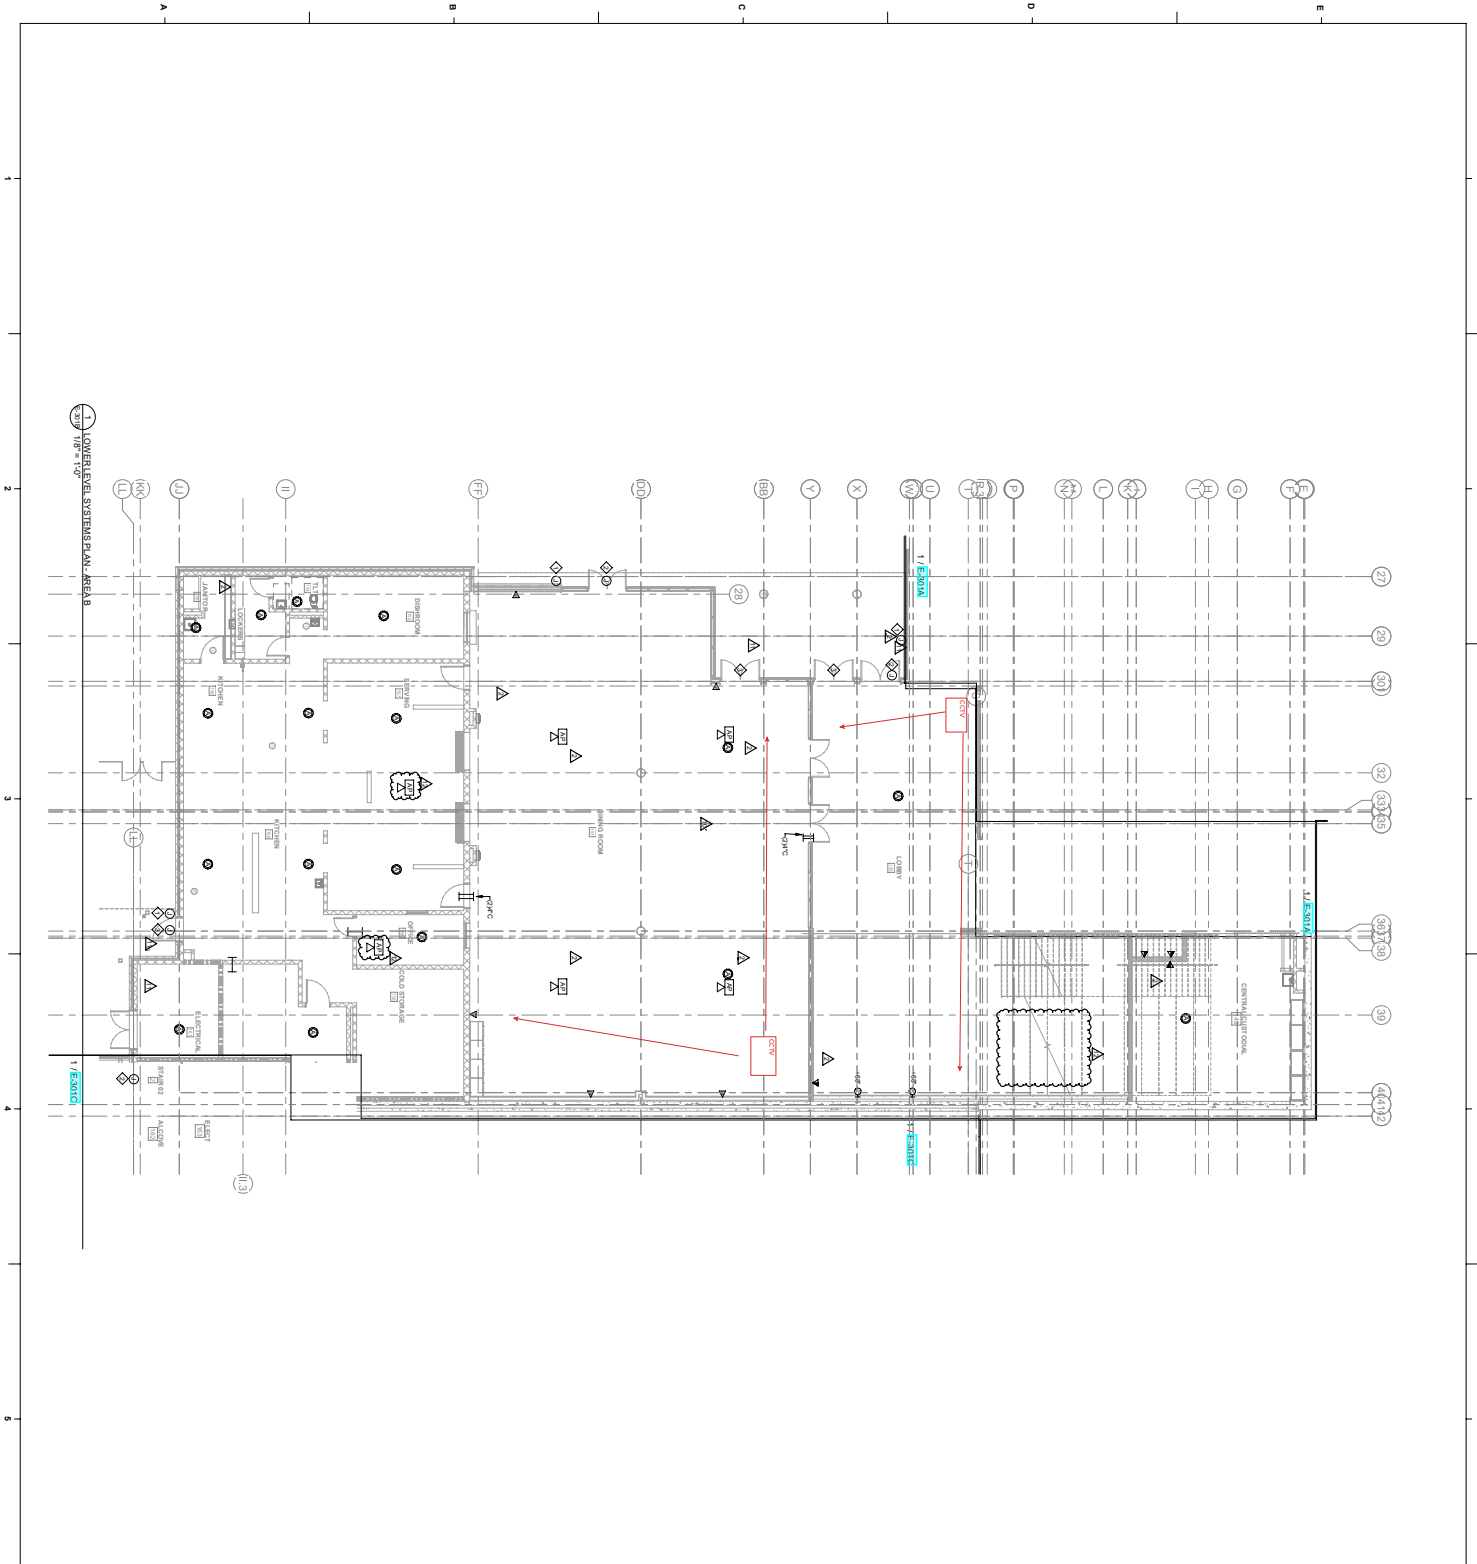

RATED WALLS LEGEND

- 1/4" RATED FIRE RAMP
- 2/4" RATED FIRE WALL
- 3/4" RATED FIRE WALL
NOTE: REFER TO ROOM PLANS FOR PARTITION/SCHEDULE. REFER TO THE SCHEDULE FOR THE PARTITION/SCHEDULE NUMBER. REFER TO THE SCHEDULE FOR THE PARTITION/SCHEDULE NUMBER.

GENERAL NOTES:

1. COORDINATE WITH ARCHITECT FOR THE INTERSECTION OF WALLS WITH OTHER WALLS.
2. OBTAIN AND CHECK FINAL LOCATIONS OF ALL ACCESS CONTROL AND EXTENSION SPREADSHEET LOCATIONS WITH ARCHITECT.
3. REVISIONS TO WALLS AND PARTITIONS IN POWER BOXES AND THEIR INTERSECTIONS WITH WALLS.

APRIL NOTES:

1. REVISIONS TO WALLS AND PARTITIONS IN POWER BOXES AND THEIR INTERSECTIONS WITH WALLS.
2. COORDINATE WITH ARCHITECT FOR THE INTERSECTION OF WALLS WITH OTHER WALLS.
3. OBTAIN AND CHECK FINAL LOCATIONS OF ALL ACCESS CONTROL AND EXTENSION SPREADSHEET LOCATIONS WITH ARCHITECT.
4. REVISIONS TO WALLS AND PARTITIONS IN POWER BOXES AND THEIR INTERSECTIONS WITH WALLS.

KEY PLAN



NO.	DESCRIPTION	DATE
01	ISSUED FOR PERMIT	11-25-2019
02	REVISIONS	12-15-2019
03	REVISIONS	12-20-2019
04	REVISIONS	12-20-2019

PROJECT: HHS 1588 (LSP) 2019-11-18-20
DATE: JANUARY 6, 2020

MAIN BUILDING ELECTRICAL SYSTEMS PLAN - LEVEL 1 - B
E-301B

