
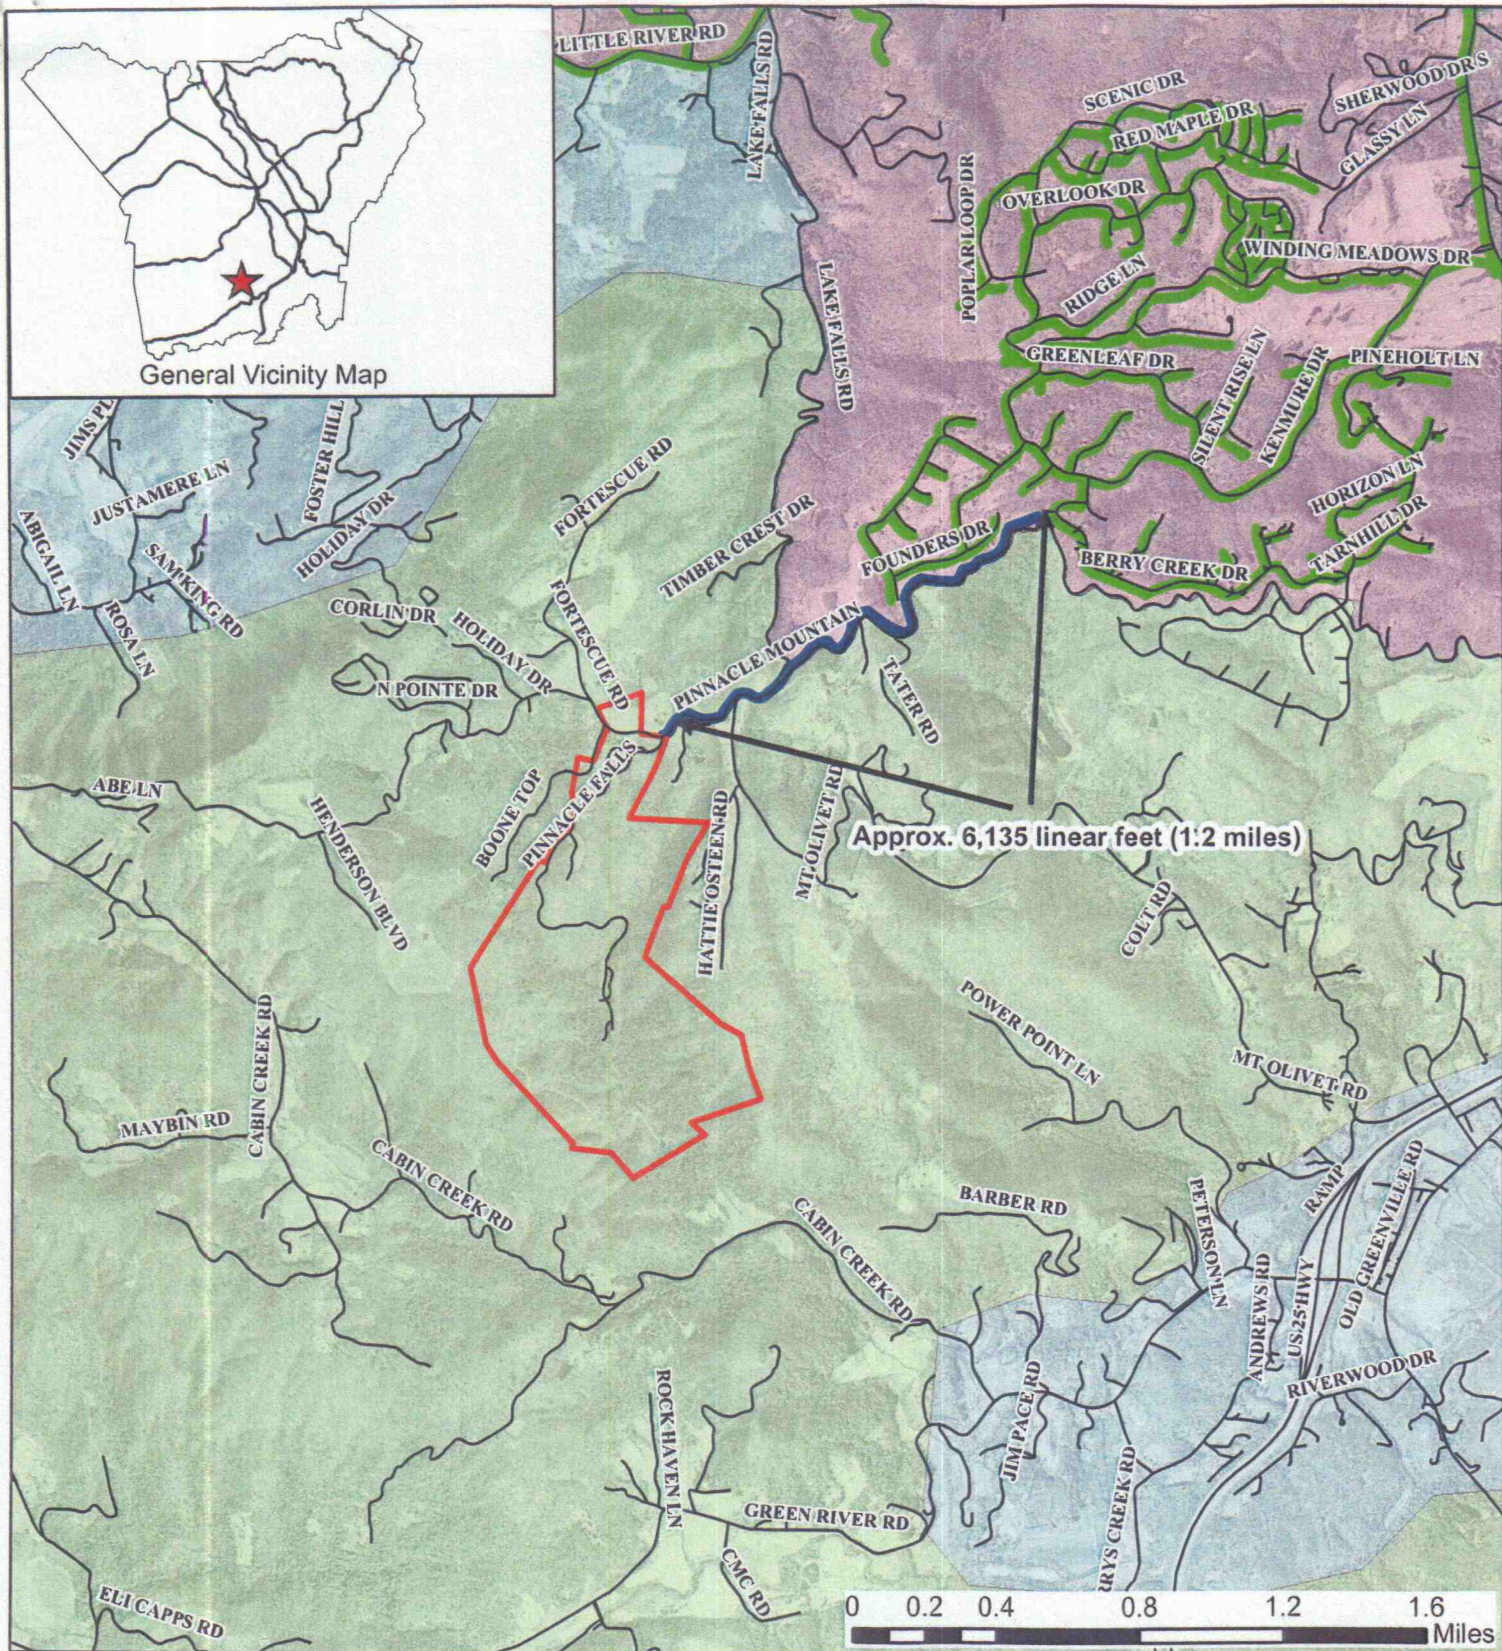


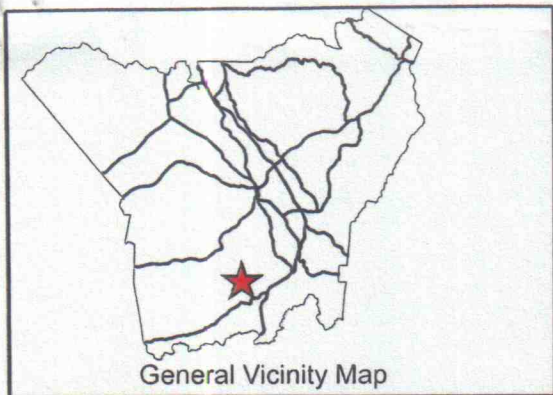

Pinnacle Falls Waterline Extension

DEVELOPER: PINNACLE FALL, LLC

AGENT: LUTHER E. SMITH & ASSOCIATES


ZONING: OPEN USE

WATERSHED: N/A

WATER SYSTEM: PUBLIC

SEWER SYSTEM: INDIVIDUAL AND COMMUNITY

ROAD SYSTEM: PRIVATE

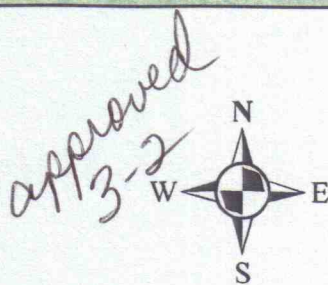


Legend

- Roads
- Subject Area selection
- Proposed Extension
- Existing Waterline
- Urban Services Area
- Rural Transition Area
- Rural Agricultural Areas
- Parcels

HCPD 06.27.07

See Master Plan for exact location of project and additional information.

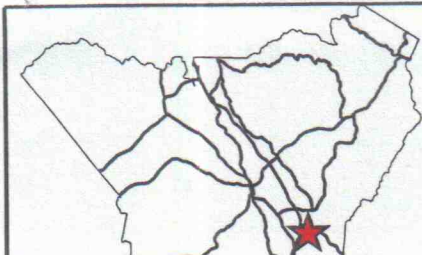

PUBLIC INPUT SIGN UP SHEET

7-2-07

PUBLIC INPUT SHALL BE LIMITED TO
THREE (3) MINUTES PER PERSON.

EACH PERSON SHOULD:

- (1) STATE YOUR NAME
- (2) IN WHAT AREA OF THE COUNTY YOU LIVE
- (3) SPEAK IN A CLEAR AND COURTEOUS MANNER.



Please Print:

NAME

ADDRESS

LAND USE BY
THE DEVELOPERS
ISSUE

- ✓ 1. Eva Ritchey 1928 Brevard Rd H'ville NC
- ✓ 2. NED DORR 1562 - 28729 Developments
- ✓ 3. Charles Brown PO Box 1783 Crounch 7 Falls Golf club
- ✓ 4. Darlene Brown PO Box 1783 Crounch, NC 7 Falls
- ✓ 5. Tommy M. IIs 819 Pleasant Grove Rd H's V'ille 7 Falls
- ✓ 6. CAROL GOSNELL 1884 Pleasant Grove RD H'v'ille 7 Falls
- ✓ 7. Angela Fernandini P.O. Box 775 Horse Shoe, NC 28742 7 Falls
- ✓ 8. RICHARD FREUDENBERGER 25 Warran Lane Hike Seven Falls contact
- ✓ 9. Bruce Gosnell 1930 Pleasant Grove RD Seven Falls
- ✓ 10. Maryanne Rd 2 Mason Crest Dr Myself
11. _____
12. _____
13. _____

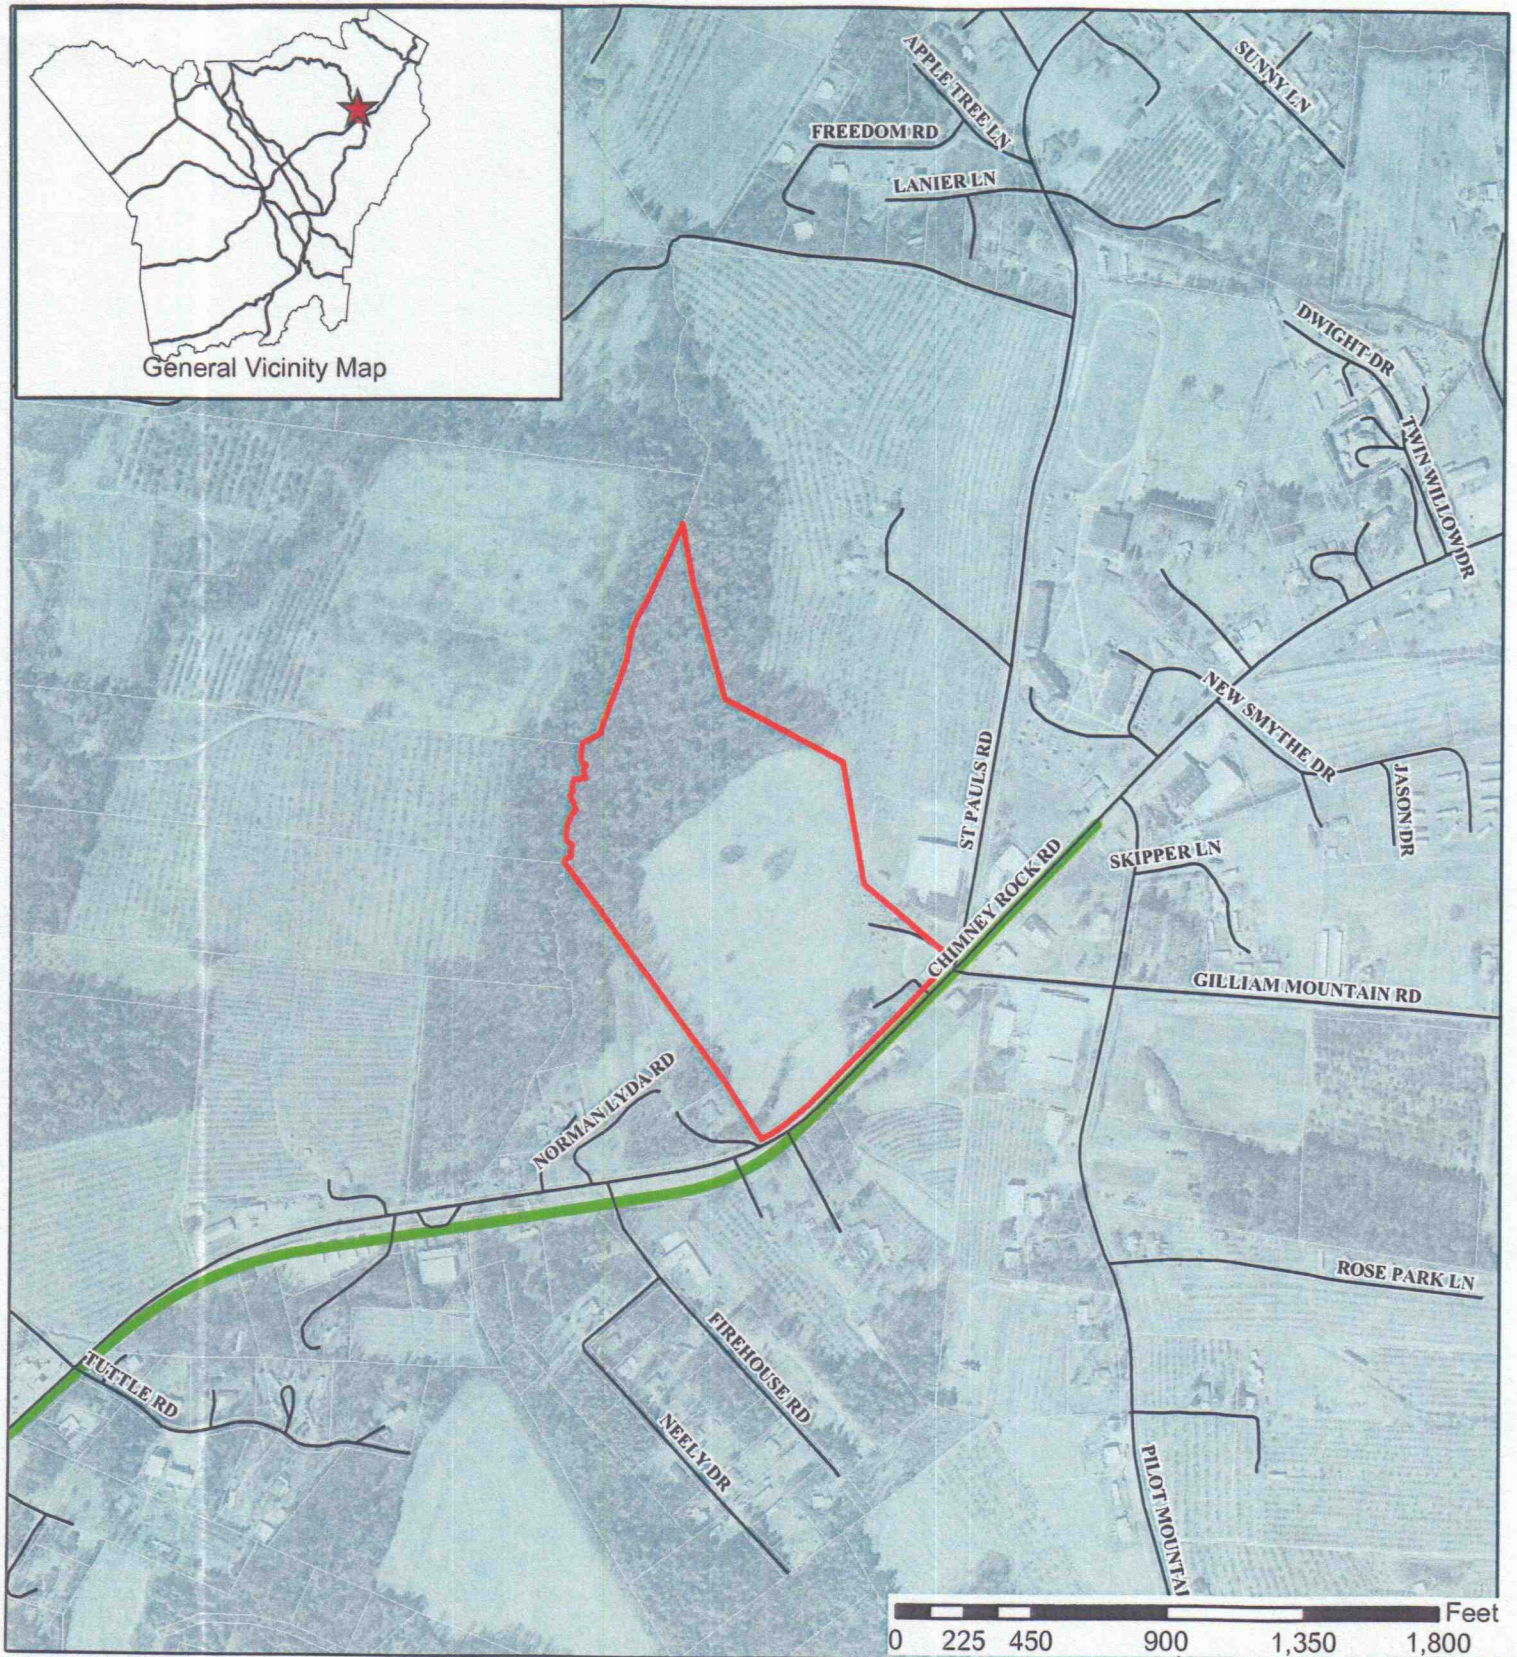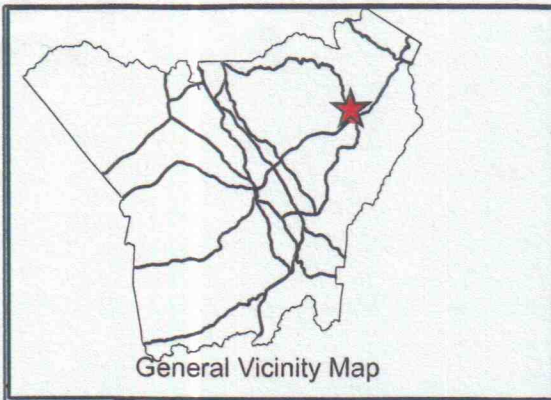

Edneyville Inn

DEVELOPER: EDNEYVILLE DEVELOPMENT CO. LLC

AGENT: CLIFTON DALTON

ZONING: OPEN USE


WATERSHED: N/A

WATER SYSTEM: PUBLIC

SEWER SYSTEM: INDIVIDUAL

ROAD SYSTEM: PRIVATE

*approved
7-2-07
5-0*

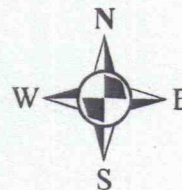


Legend

- Subject Area
- Roads
- Existing Waterline
- Urban Services Area
- Rural Agricultural Areas
- Rural Transition Area
- Parcels

HCPD 06.27.07

See Master Plan for exact location of project and additional information.

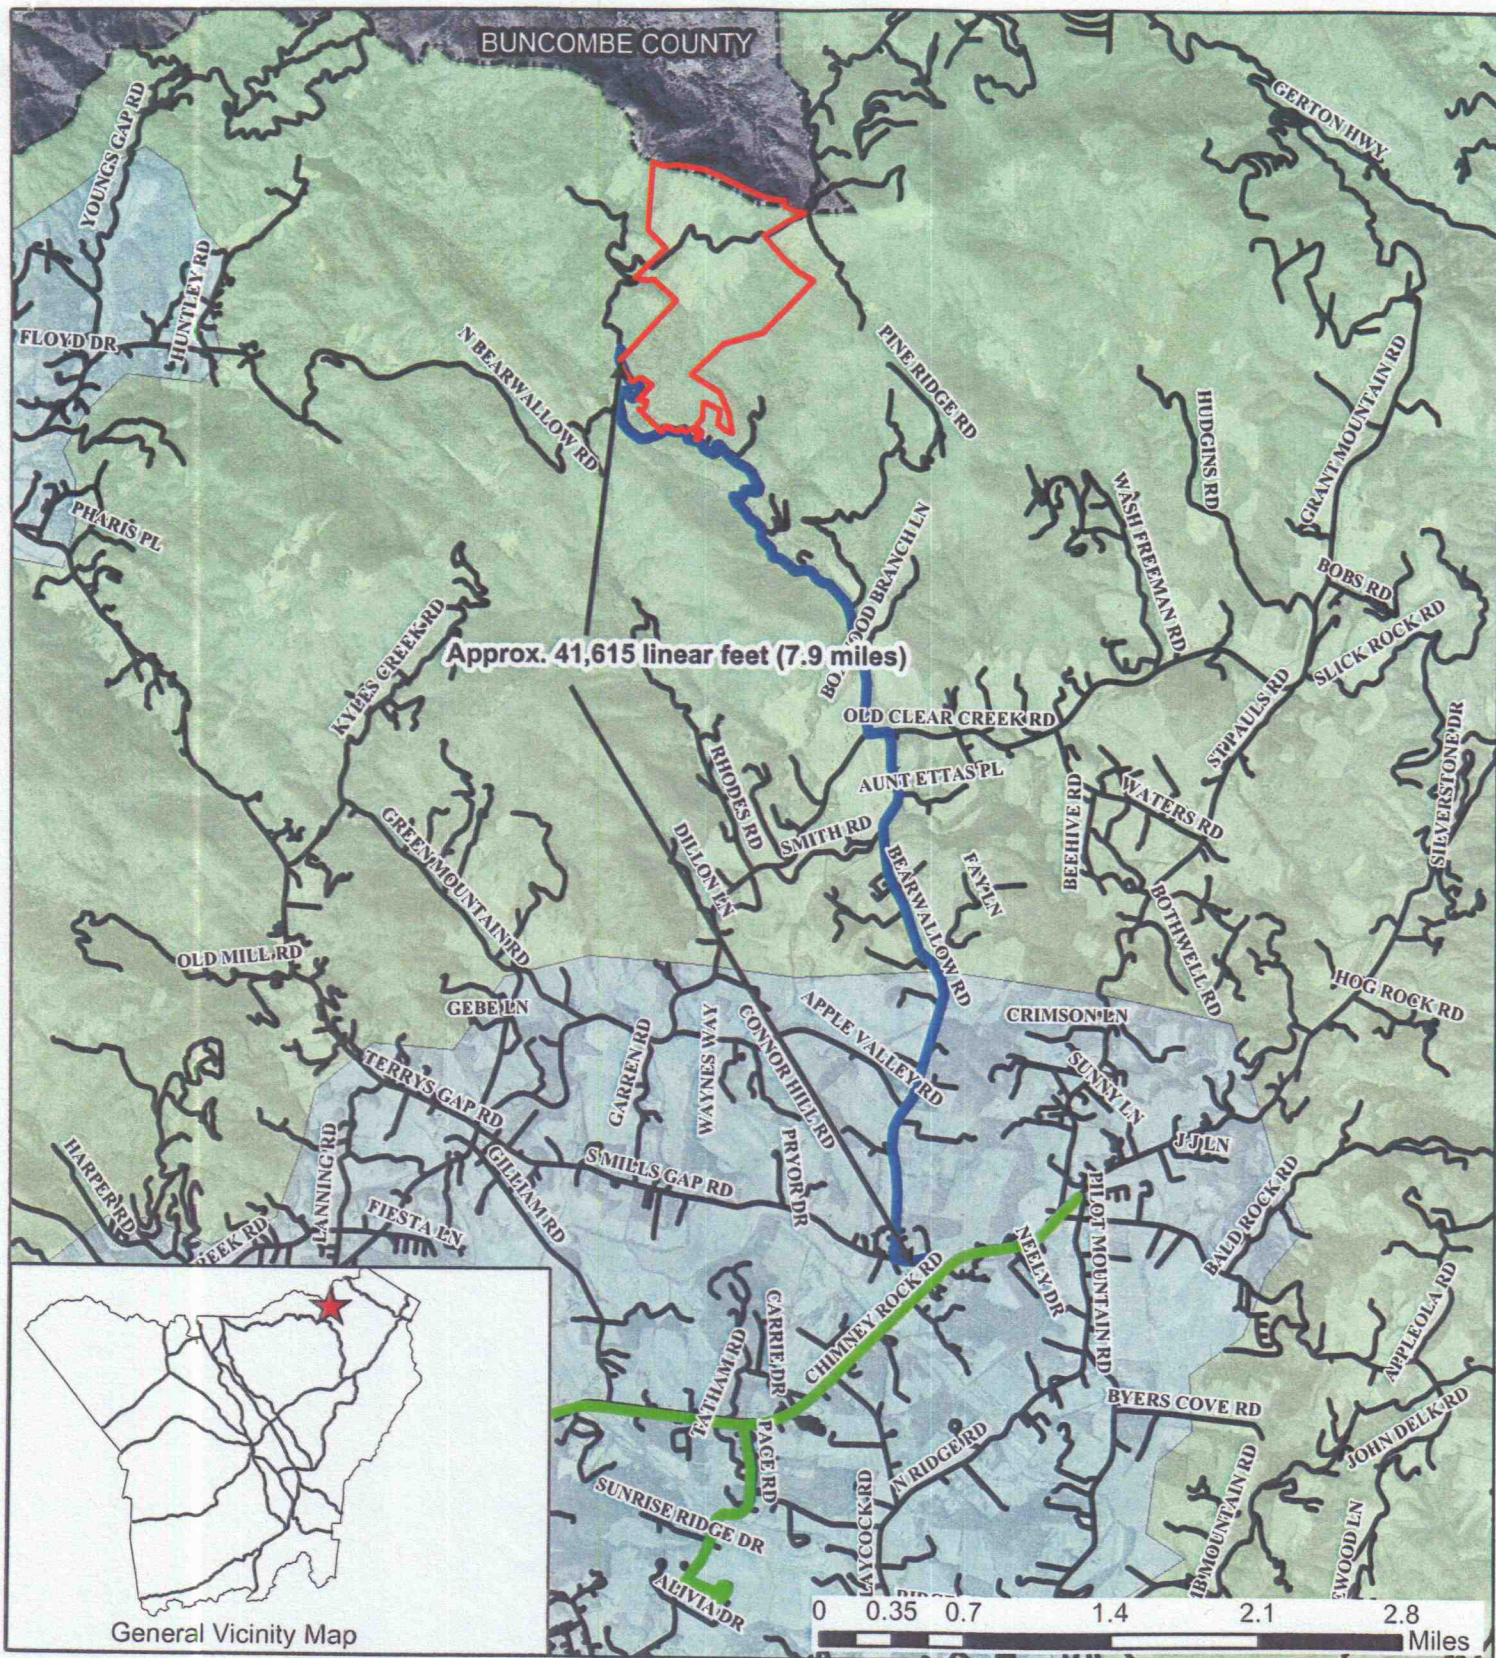

The Grand Highlands at Bearwallow Waterline Extension

DEVELOPER: SUMMERSET, INC

OWNER: WESTSIDE LAND AND TIMBER CO., INC, HASSCO
LANDS, INC., AND KHM INVESTMENTS LLC

AGENT: ANDY OTTEN, MELROSE DESIGN GROUP, P.A.

ZONING: OPEN USE

WATERSHED: N/A


WATER SYSTEM: PUBLIC

SEWER SYSTEM: INDIVIDUAL

ROAD SYSTEM: PRIVATE

HCPD 06.21.07


See Master Plan for exact location of project and additional information.

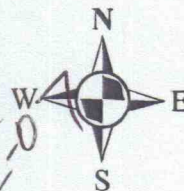

Legend

- Subject Area
- Existing Waterline
- Proposed Extension
- Roads
- Urban Services Area
- Rural Agricultural Areas
- Rural Transition Area
- County Border
- Parcels

Growth Management Strategy

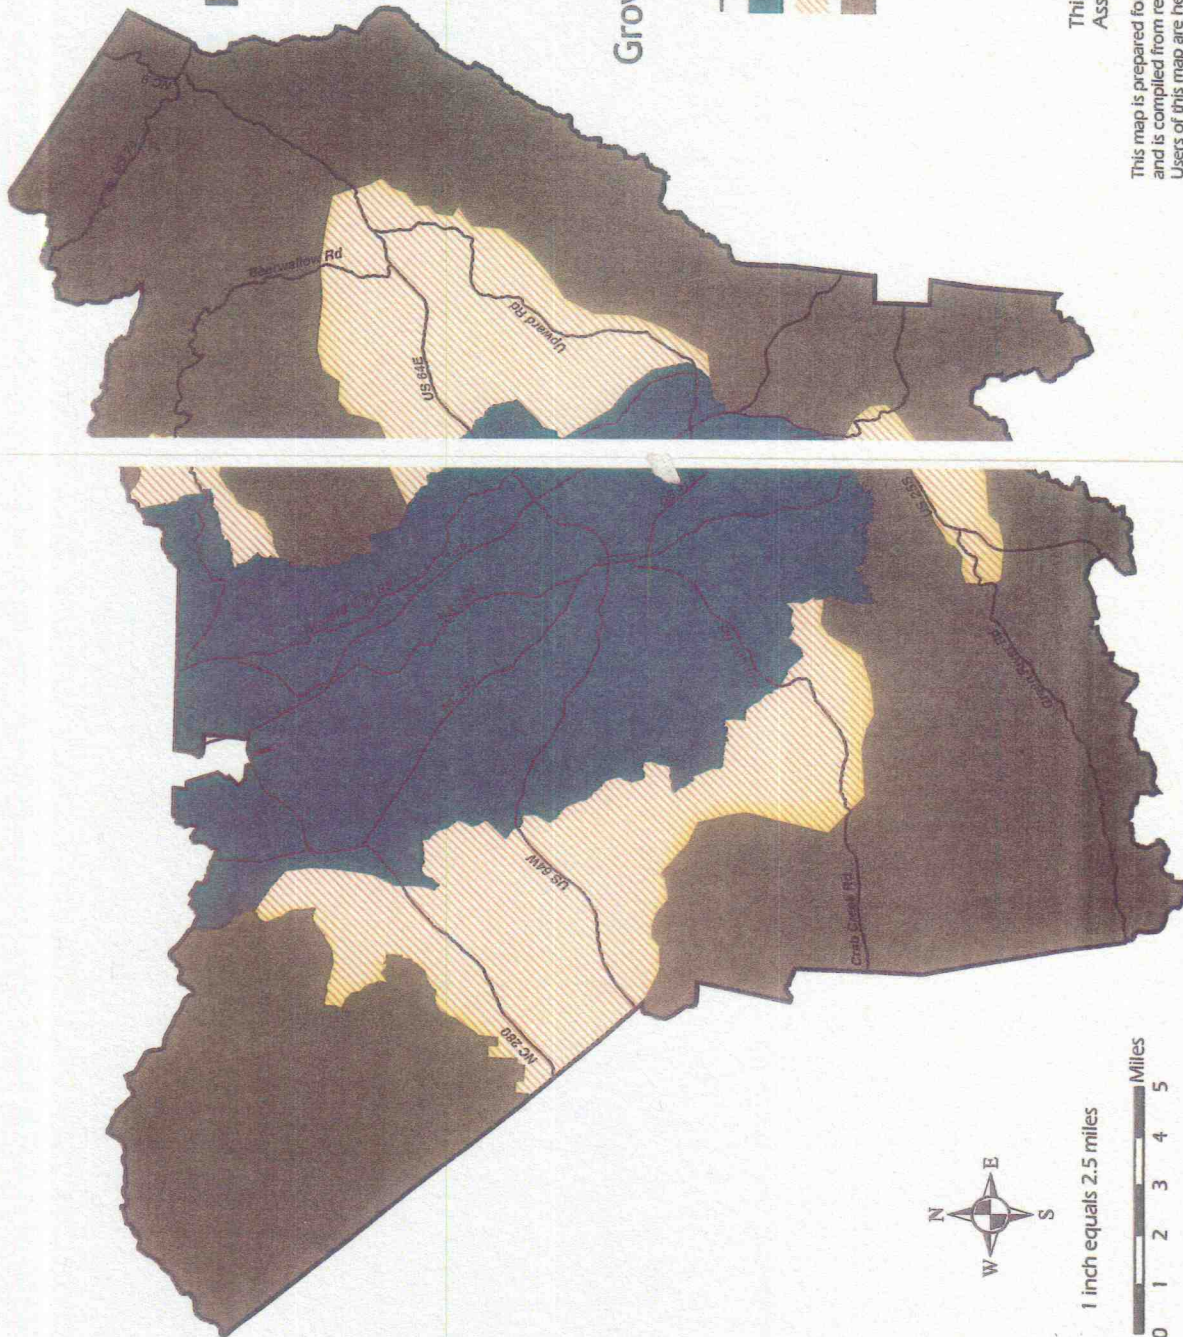

This map is prepared for the inventory of real property found within this jurisdiction, and is compiled from recorded deeds, plats, and other public records and data. Users of this map are hereby notified that the aforementioned public primary information sources should be consulted for verification of the information contained on this map. The County and mapping company assume no legal responsibility for the information contained on this map.