




KEY NOTES

66 CENTER BACK BOX ABOVE DOOR ON WALL.

HENDERSON COUNTY SCHOOLS
**EDNEYVILLE
 ELEMENTARY SCHOOL**
 2875 PAGE ROAD
 HENDERSONVILLE, NC 28792


DESIGNER
CLARK NEXSEN
 301 College Street, Suite 300
 Asheville, North Carolina 28801
 828-232-0606
 www.clarknexsen.com

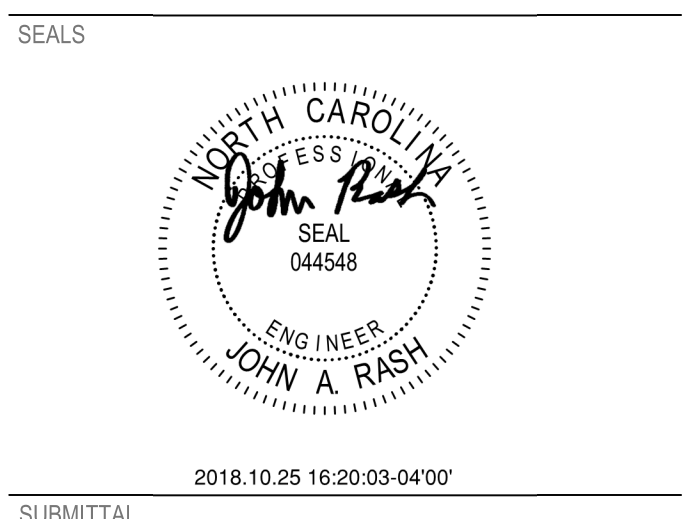

SUBMITTAL
 06.04.2018
ISSUED FOR CONSTRUCTION

REVISIONS


NO.	DATE	REVISION
8	10/25/18	Revision 8

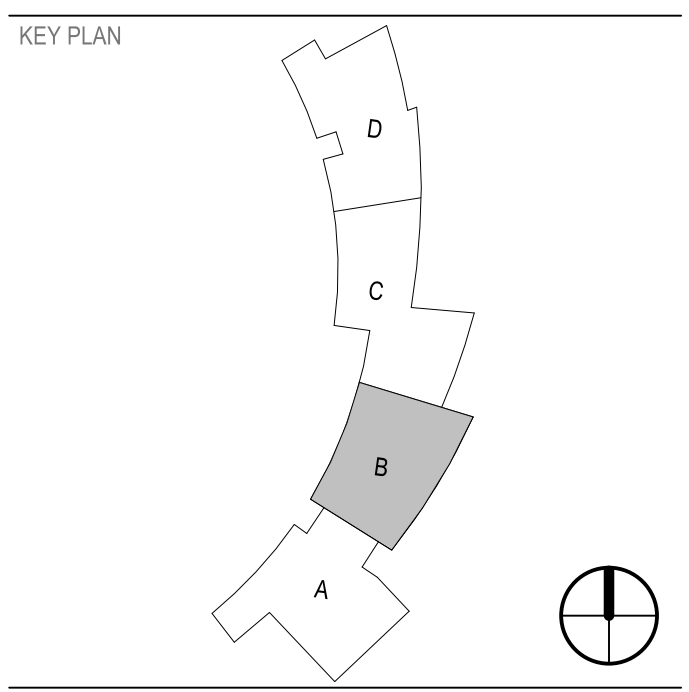

RATED PARTITION LEGEND

- ONE HALF HOUR FIRE RATING
- ONE HOUR FIRE RATING
- TWO HOUR FIRE RATING
- SMOKE BARRIER (SB), SMOKE PARTITION (SP), OR PARTITION CAPABLE OF RESISTING THE PASSAGE OF SMOKE (S)

GRAPHIC SCALE(S)

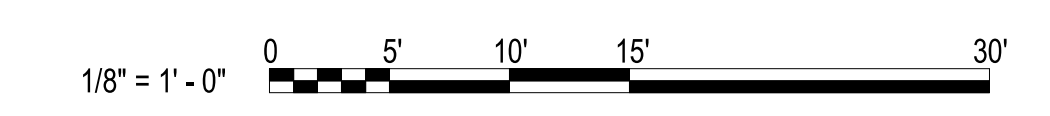

A1 LOWER LEVEL SYSTEMS PLAN - AREA B
 1/8" = 1'-0"

DESIGN: JAR
 DRAWN: JAR
 REVIEW: PJR

CN
 5199.D

10/25/2018 4:13:36 PM
 C:\Revit Projects\18180_D_Edneyville Elem ET102\ASHE\A1\A1.dwg