

(D1) 1-WAY SECURITY DOOR WITH CARD READER (WIRED)
NO SCALE



- # KEY NOTES**
- 44 INTERCOM MICROPHONE CONTROL STATION. COORDINATE FINAL LOCATION WITH HCPS PRIOR TO INSTALLATION. DIVISION 26 TO PROVIDE CONDUIT, WIRING, AND CABLING PER MANUFACTURER'S RECOMMENDATION.
 - 50 INTERCOM MICROPHONE CONTROL STATION BACK TO CENTRAL RACK IN IT CLOSET [404]. COORDINATE FINAL LOCATION WITH HCPS PRIOR TO INSTALLATION.
 - 64 MUSHROOM TYPE EMERGENCY BUTTON WITH COVER TO SEND SIGNAL DIRECTLY TO LOCAL EMERGENCY SERVICES FROM FIRE ALARM DIALER. COORDINATE FINAL LOCATION WITH HCPS.
 - 72 PUSH BUTTON TO BE PROVIDED WITH 2-WAY PHONE FOR FRONT DOOR ACCESS.
 - 99 ENTRYWAY SYSTEM. COORDINATE BACKBOX FROM VESTIBULE ENTRY SYSTEM FROM THE ENTRYWAY VESTIBULE. FINAL LOCATION TO BE DETERMINED BY HCPS PRIOR TO INSTALLATION.
 - 128 DATA OUTLET FOR NETWORK CONNECTION TO DCU PER MANUFACTURER'S RECOMMENDATIONS. ALL DCUS ARE ABLE TO BE DAISY CHAINED TOGETHER VIA TCP/IP PORT.

HENDERSON COUNTY SCHOOLS
EDNEYVILLE ELEMENTARY SCHOOL
 2875 FACE ROAD
 HENDERSONVILLE, NC 28792

DESIGNER
CLARK Nexsen
 301 College Street, Suite 300
 Asheville, North Carolina 28801
 828-232-0608
 www.clarknexsen.com


SEALS

2018.10.25 16:20:24-04'00"

SUBMITTAL
 06.04.2018
ISSUED FOR CONSTRUCTION


REVISIONS

NO.	DATE	REVISION
7	10/1/2018	Revision 7
8	10/25/18	Revision 8

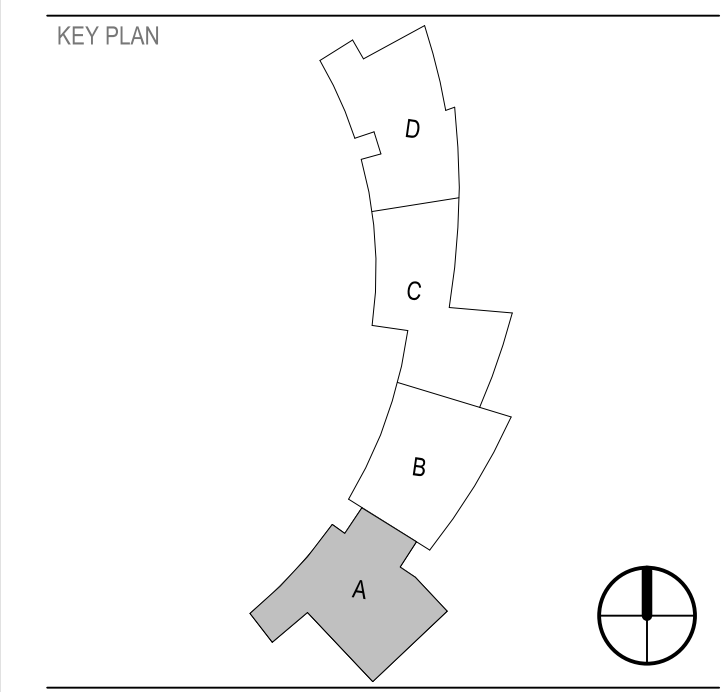

RATED PARTITION LEGEND

	ONE HALF HOUR FIRE RATING
	ONE HOUR FIRE RATING
	TWO HOUR FIRE RATING
	SMOKE BARRIER (SB), SMOKE PARTITION (SP), OR PARTITION CAPABLE OF RESISTING THE PASSAGE OF SMOKE (S)

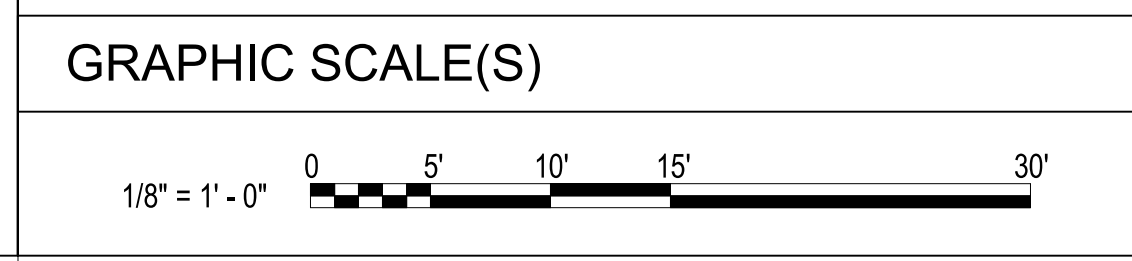

(A1) MAIN LEVEL SYSTEMS PLAN - AREA A
1/8" = 1'-0"

10/25/2018 4:13:41 PM
 C:\rent\Projects\191901_Edneysville_Elem\ET17_jarsh\ENYCD.dwg

DESIGN: JAR
 DRAWN: JAR
 REVIEW: PJR

CN
 5199.D