




**# KEY NOTES**

- 50 INTERCOM MICROPHONE CONTROL STATION BACK TO CENTRAL RACK IN IT CLOSET (404), COORDINATE FINAL LOCATION WITH HCPS PRIOR TO INSTALLATION.
- 12 DATA OUTLET FOR NETWORK CONNECTION TO DCU PER MANUFACTURER'S RECOMMENDATIONS. ALL DCUS ARE ABLE TO BE DAISY CHAINED TOGETHER VIA TCP/IP PORT.

HENDERSON COUNTY SCHOOLS  
**EDNEYVILLE  
 ELEMENTARY SCHOOL**  
 2875 PAGE ROAD  
 HENDERSONVILLE, NC 28792


DESIGNER  
**CLARK NEXSEN**  
 301 College Street, Suite 300  
 Asheville, North Carolina 28801  
 828-232-0609  
 www.clarknexsen.com

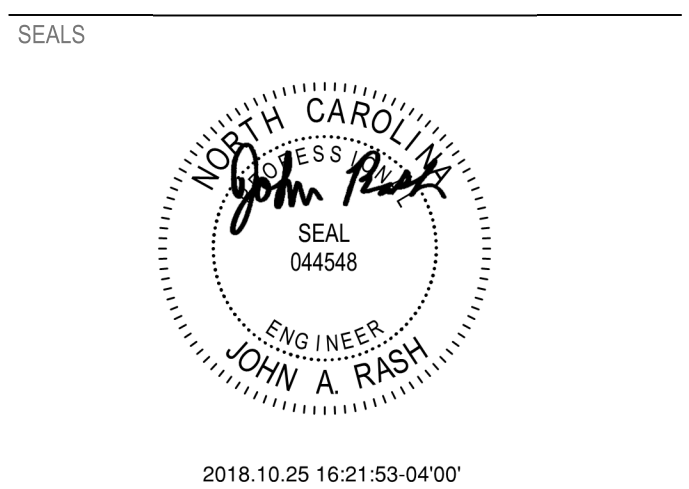

SUBMITTAL  
 06.04.2018  
**ISSUED FOR CONSTRUCTION**

REVISIONS


NO.	DATE	REVISION
7	10/11/2018	Revision 7
8	10/25/18	Revision 8

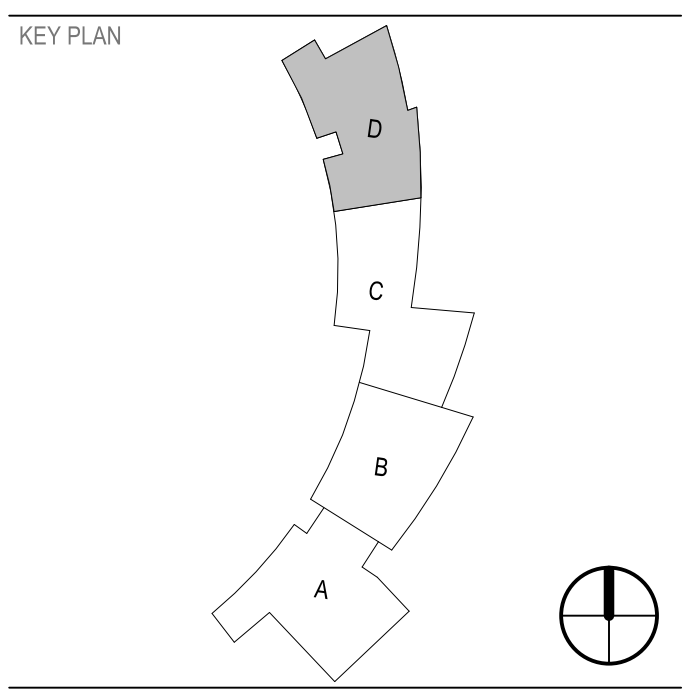

**RATED PARTITION LEGEND**

- ONE HALF HOUR FIRE RATING
- ONE HOUR FIRE RATING
- TWO HOUR FIRE RATING
- SMOKE BARRIER (SB), SMOKE PARTITION (SP), OR PARTITION CAPABLE OF RESISTING THE PASSAGE OF SMOKE (S)

**GRAPHIC SCALE(S)**

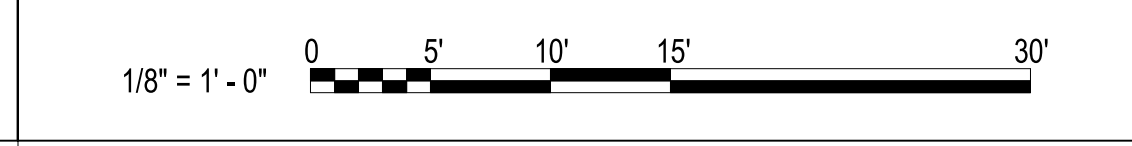

**A1 MAIN LEVEL SYSTEMS PLAN - AREA D**  
 1/8" = 1'-0"

DESIGN: JAR  
 DRAWN: JAR  
 REVIEW: PJR  
 CN  
 5199.D

10/25/2018 4:13:50 PM  
 C:\rent\Projects\1919.D\_Edneyville\_Elem\_ET17\_jashENY1.CAD