




- 6 KEY NOTES**
- 12 1" CONDUIT TO BE RUN UNDER SLAB AND TURNED UP AT NEAREST FULL WALL. COORDINATE DIRECT ROUTING WITH STRUCTURAL ELEMENTS.
  - 13 CONDUIT IN THIS AREA TO BE RUN VERTICALLY NEXT TO STRUCTURAL BEAM AND HORIZONTAL TIGHT TO STRUCTURAL CHORD IN 90 DEGREE BENDS. JUNCTION BOX COLOR TO MATCH SURROUNDING ELEMENTS.
  - 40 RECESSED SPEAKER. PROVIDE CONDUIT WITH PULLSTRING BACK TO A/V CONTROLLER. COORDINATE FINAL LOCATION WITH HCPS PRIOR TO INSTALLATION.
  - 48 INTERCOM CENTRAL RACK (CAREHAWK CH1000) PROVIDED BY HCPS. PROVIDE 3/4" CONDUIT TO CONTROL STATIONS LOCATED PER PLANS.
  - 50 INTERCOM MICROPHONE CONTROL STATION BACK TO CENTRAL RACK IN IT CLOSET [404]. COORDINATE FINAL LOCATION WITH HCPS PRIOR TO INSTALLATION.
  - 119 CONTRACTOR TO FIND ALTERNATE ROUTING EXCEPT CONDUITS FEEDING LIGHTS/TELECOM/SECURITY IN COLLABORATION AREA.

HENDERSON COUNTY SCHOOLS  
**EDNEYVILLE ELEMENTARY SCHOOL**  
 2875 PAGE ROAD  
 HENDERSONVILLE, NC 28792


DESIGNER  
**CLARK NEXSEN**  
 301 College Street, Suite 300  
 Asheville, North Carolina 28801  
 828-232-0606  
 www.clarknexsen.com

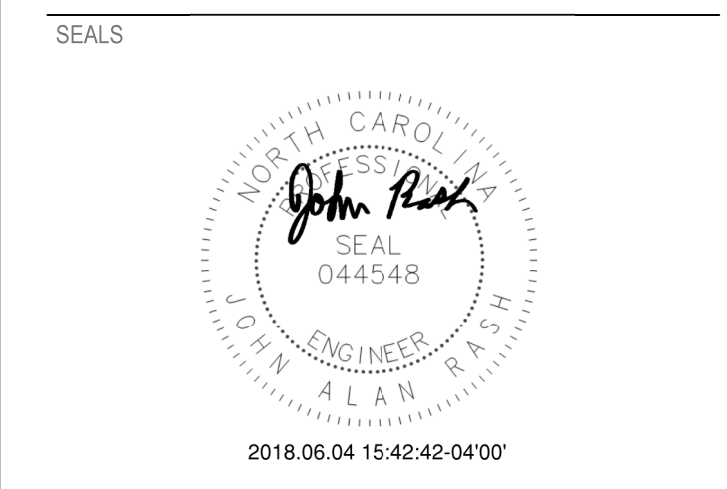

SUBMITTAL  
 06.04.2018  
**ISSUED FOR CONSTRUCTION**


REVISIONS

NO.	DESCRIPTION

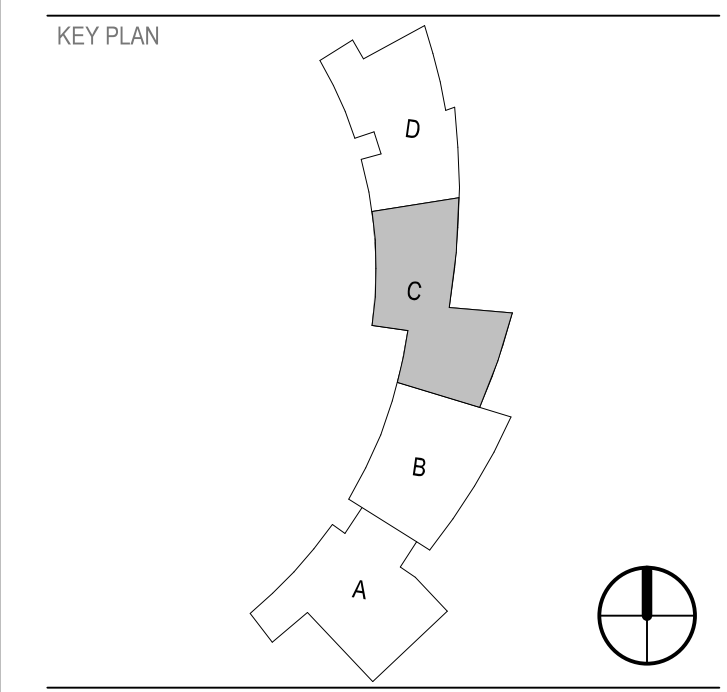

**RATED PARTITION LEGEND**

	ONE HALF HOUR FIRE RATING
	ONE HOUR FIRE RATING
	TWO HOUR FIRE RATING
	SMOKE BARRIER (SB), SMOKE PARTITION (SP), OR PARTITION CAPABLE OF RESISTING THE PASSAGE OF SMOKE (S)

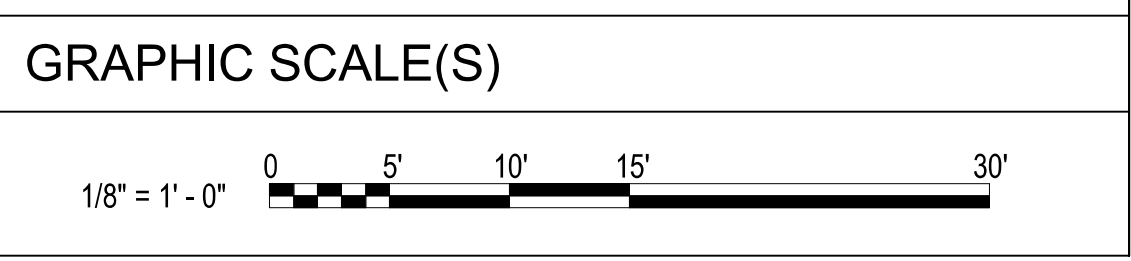

**(A1) MAIN LEVEL SYSTEMS PLAN - AREA C**  
 1/8" = 1'-0"

SHEET  
**MAIN LEVEL SYSTEMS PLAN - AREA C**  
**ET105**  
 DESIGN: JAR  
 DRAWN: JAR  
 REVIEW: PJR  
 CN  
 5199.D

6/4/2018 3:05:33 PM  
 C:\rent\Projects\1919.D\_Edneyville\Elem ET105\MAIN.CAD