




2022 PAVING
IMPROVEMENTS
for
HENDERSON COUNTY PUBLIC SCHOOLS

HENDERSON COUNTY
NORTH CAROLINA

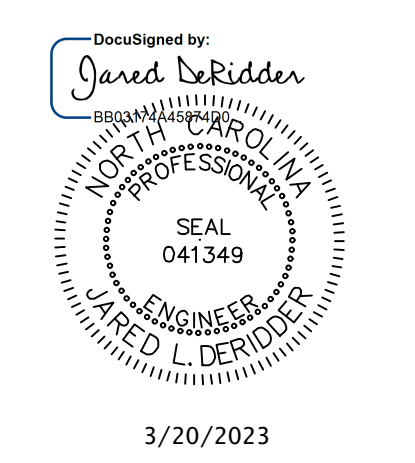

REVISIONS	
DATE	DESCRIPTION




Know what's below.
Call before you dig.

PROJECT NUMBER: 22148
DATE: 3-20-23
DRAWN BY: CRB
CHECKED BY: JLD

INDEX OF SHEETS	
SHEET	DESCRIPTION
C-300-302	UPWARD ELEMENTARY SCHOOL
C-500	SITE DETAILS


COVER

SCALE: AS NOTED

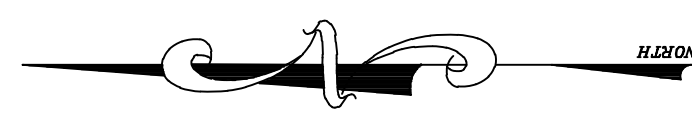

LEGEND

— x — x —	CURB REMOVAL	731 LF ±
■	ASPHALT DEMO	1,900 SY ±

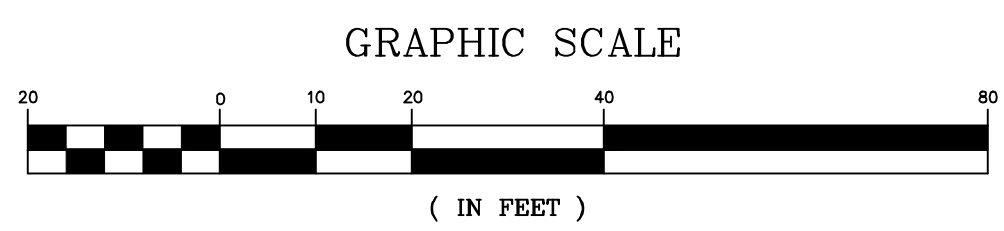


SCHOOL ADDRESS
45 EDUCATION DR
FLAT ROCK, NC 28731

WGLA ENGINEERING, PLLC
724 5th AVENUE WEST
HENDERSONVILLE, NC 28739
(828) 687-7177
WGLA.COM
NC LICENSE P-1342

HENDERSON COUNTY PUBLIC SCHOOLS

HENDERSON COUNTY
NORTH CAROLINA

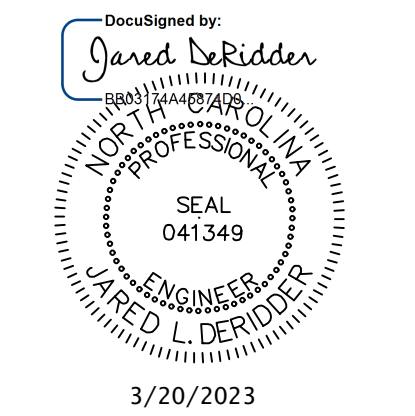

REVISIONS

DATE	DESCRIPTION




Know what's below.
Call before you dig.

PROJECT NUMBER: 22148
DATE: 3-20-23
DRAWN BY: CRB
CHECKED BY: JLD

**UPWARD ELEM
BUS PARKING
DEMO PLAN**


C-300

SCALE: 1"=20'

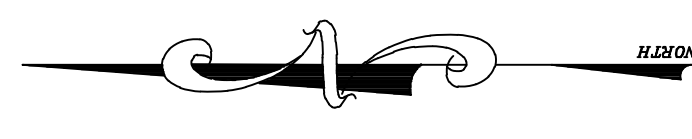

HENDERSON COUNTY PUBLIC SCHOOLS

HENDERSON COUNTY NORTH CAROLINA

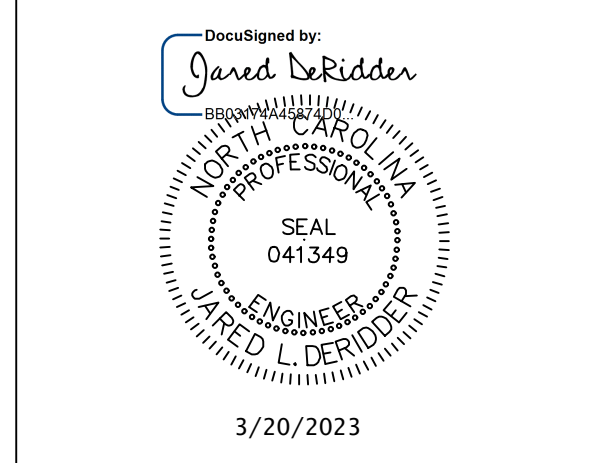

REVISIONS	
DATE	DESCRIPTION




PROJECT NUMBER: 22148
 DATE: 3-20-23
 DRAWN BY: CRB
 CHECKED BY: JLD

UPWARD ELEM BUS PARKING PLAN

C-301


SCALE: 1"=20'

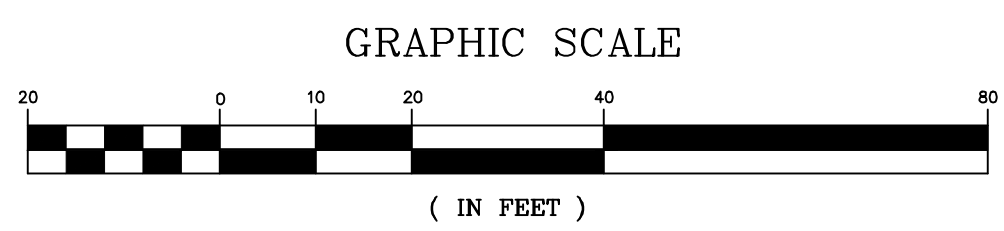

LEGEND	
	PROPOSED LANDSCAPING (SEED AND MULCH)
	PROPOSED REMOVE EXISTING IMPERVIOUS AND INSTALL ASPHALT PAVING
	PROPOSED CONCRETE APRON
	PROPOSED 6" CABC SUBGRADE WITH 3" S9.5C (INSTALLED IN TWO LIFTS)

APPROXIMATE ITEM QUANTITIES	
PROPOSED 18" CONCRETE CURB	420 LF ±
PROPOSED REMOVE EXISTING ASPHALT AND 2" OF EXISTING ABC STONE AND REPLACE WITH 3" ASPHALT (S9.5C)	1,900 SY ±
PROPOSED CONCRETE APRON	3 SY ±
PROPOSED 6" CABC SUBGRADE WITH 3" S9.5C (INSTALLED IN TWO LIFTS)	255 SY ±
PROPOSED 6" EXTRUDED ASPHALT CURB	200 LF ±

SCHOOL ADDRESS
 45 EDUCATION DR
 FLAT ROCK, NC 28731

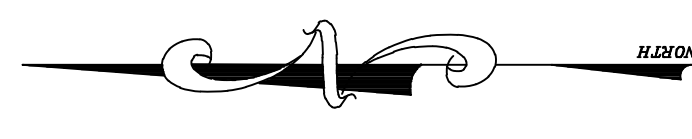

DocuSigned by:
Jared L. Deridder
Professional Engineer
SEAL
041349
JARED L. DERIDDER
3/20/2023

REVISIONS	
DATE	DESCRIPTION



Know what's below.
Call before you dig.

PROJECT NUMBER: 22148
DATE: 3-20-23
DRAWN BY: CRB
CHECKED BY: JLD

**UPWARD
ELEMENTARY
REAR PARKING**

C-302

SCALE: 1"=20'

APPROXIMATE ITEM QUANTITIES


PROPOSED REMOVE EXISTING ASPHALT AND 2" OF EXISTING ABC STONE AND REPLACE WITH 3" ASPHALT (\$9.5C) 1,280 SY ±

LEGEND

PROPOSED REMOVE EXISTING IMPERVIOUS AND INSTALL ASPHALT PAVING


NOTE(S):

1) PAVEMENT STRIPING TO BE PERFORMED BY CONTRACTOR AND IS TO MATCH EXISTING. STRIPING SHOULD CONSIST OF TWO (2) COATS OF ASPHALT PAVEMENT PAINT.

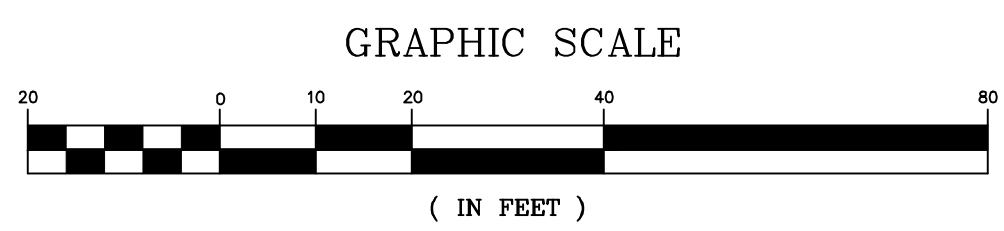


SCHOOL ADDRESS
45 EDUCATION DR
FLAT ROCK, NC 28731

1. CURB & GUTTER MAY BE MACHINE INSTALLED OR POURED IN PLACE.
2. PROVIDE CONTRACTION JOINTS @ 10' INTERVALS IN CONC. CURB. PROVIDE EXPANSION JOINTS (PREMOLDED @ 40' INTERVALS MAX. & AT RIGID STRUCTURES).
3. COMPACT SUBGRADE ACCORDING TO SPECS.

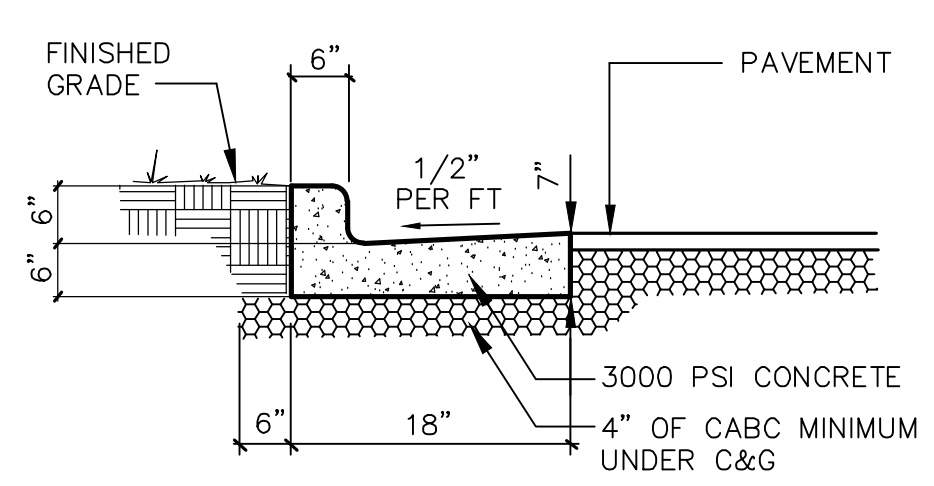

CURB AND GUTTER
18" W/ STONE
NOT TO SCALE

1-5-23

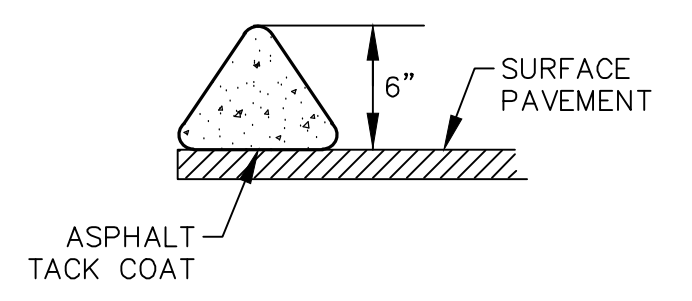


6" EXTRUDED ASPHALT CURB

3-20-23 NOT TO SCALE

WGLA ENGINEERING, PLLC
724 5th AVENUE WEST
HENDERSONVILLE, NC 28739
(828) 687-7177
WGLA.COM
NC LICENSE P-1342

HENDERSON
COUNTY
PUBLIC
SCHOOLS

HENDERSON COUNTY
NORTH CAROLINA

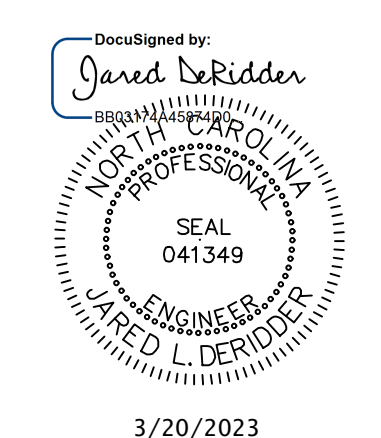

3/20/2023

REVISIONS	
DATE	DESCRIPTION



Know what's below.
Call before you dig.

PROJECT NUMBER: 22148
DATE: 3-20-23
DRAWN BY: CRB
CHECKED BY: JLD

SITE
DETAILS

C-500

SCALE: AS NOTED