

**PROJECT: HENDERSON COUNTY COURTHOUSE
ELEVATOR MODERNIZATION
200 NORTH GROVE STREET, SUITE 163
HENDERSONVILLE, NC 28792**



DESIGNER:




CONSULTANTS:

OWNER'S REPRESENTATIVE:


MR. ANDREW GRIFFIN,
FACILITY SERVICE DIRECTOR

AREA MAP

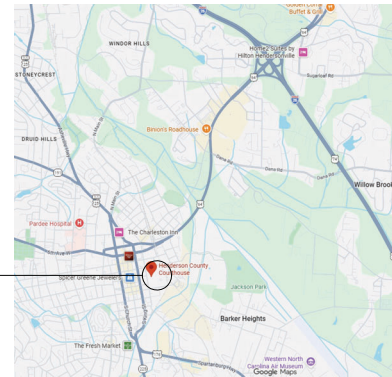

HENDERSON COUNTY COURTHOUSE

VICINITY MAP

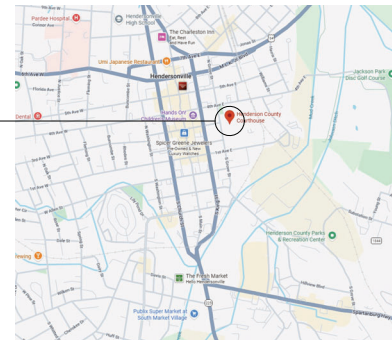

HENDERSON COUNTY COURTHOUSE

| SHEET LIST | |
|---|--|
| Sheet Number | Sheet Name |
| DIVISION 01 - GENERAL REQUIREMENTS | |
| G0.01 | MAIN COVER SHEET |
| G0.02 | CODE SUMMARY APPENDIX B & WALL PENETRATION DETAILS |
| DIVISION 23 & 25 - HVAC & INTEGRATED AUTOMATION | |
| M0.00 | MECHANICAL COVER |
| M1.02 | MECHANICAL - ENLARGED VIEWS |
| M1.01 | MECHANICAL - GROUND FLOOR |
| DIVISION 26 - ELECTRICAL | |
| E0.00 | ELECTRICAL COVER |
| E1.01 | ELECTRICAL - GROUND FLOOR |
| E1.02 | ELECTRICAL - ENLARGED VIEWS |
| E1.03 | ELECTRICAL - POWER RISER & ELEVATOR RISER |
| E1.04 | ELECTRICAL - PANEL SCHEDULES |

BID DOCUMENTS

| NO. | REVISION | DATE | BY | CHK |
|-----|----------|------|----|-----|
| | | | | |
| | | | | |
| | | | | |
| | | | | |



| ISSUED | REVISION | DATE | BY | CHK |
|------------|----------|------|----|-----|
| PSD | PSD | DEC | | |
| DATE | | | | |
| 03/30/2008 | | | | |
| PROJECT | | | | |
| NC14000003 | | | | |

G0.01

DATE: **DAVID BRIGGS**
 NC PROFESSIONAL ENGINEER LIC. No. 30835

DAVID BRIGGS
 30835
 3/30/26
 WRENE


PLANS WHICH DO NOT BEAR AN EMBOSSED SEAL ARE NOT VALID

ALL DOCUMENTS PREPARED BY REMINGTON & VERNICK ENGINEERS II, LLC AND AFFILIATES ARE HEREBY OFFERED IN RESPECT OF THE PROJECT. THEY ARE NOT INTENDED OR REPRESENTED TO BE SUITABLE FOR ANY OTHER PROJECT OR FOR ANY OTHER PURPOSE. ANY REUSE, REVISION, OR MODIFICATION OF ANY PART OF THIS PROJECT OR FOR ANY OTHER PURPOSE WITHOUT THE WRITTEN PERMISSION OF REMINGTON & VERNICK ENGINEERS II, LLC AND AFFILIATES IS STRICTLY PROHIBITED. REMINGTON & VERNICK ENGINEERS II, LLC AND AFFILIATES SHALL BE RESPONSIBLE FOR ANY DAMAGE TO THE PROJECT OR FOR ANY OTHER PURPOSE. 

| NO. | DATE | BY | DESC. |
|-----|------|----|-------|
| 1 | | | |

ELECTRICAL - GROUND FLOOR
 HENDERSON COUNTY NORTH CAROLINA
HENDERSON COUNTY COURTHOUSE
ELEVATOR MODERNIZATION
 200 N. GROVE ST. SUITE 103 HENDERSONVILLE, NC 28792

| Author | Designer | Checker | Date |
|--------|----------|---------|----------|
| GB | GB | GB | 03/30/26 |
| E1.01 | | | 03/30/26 |

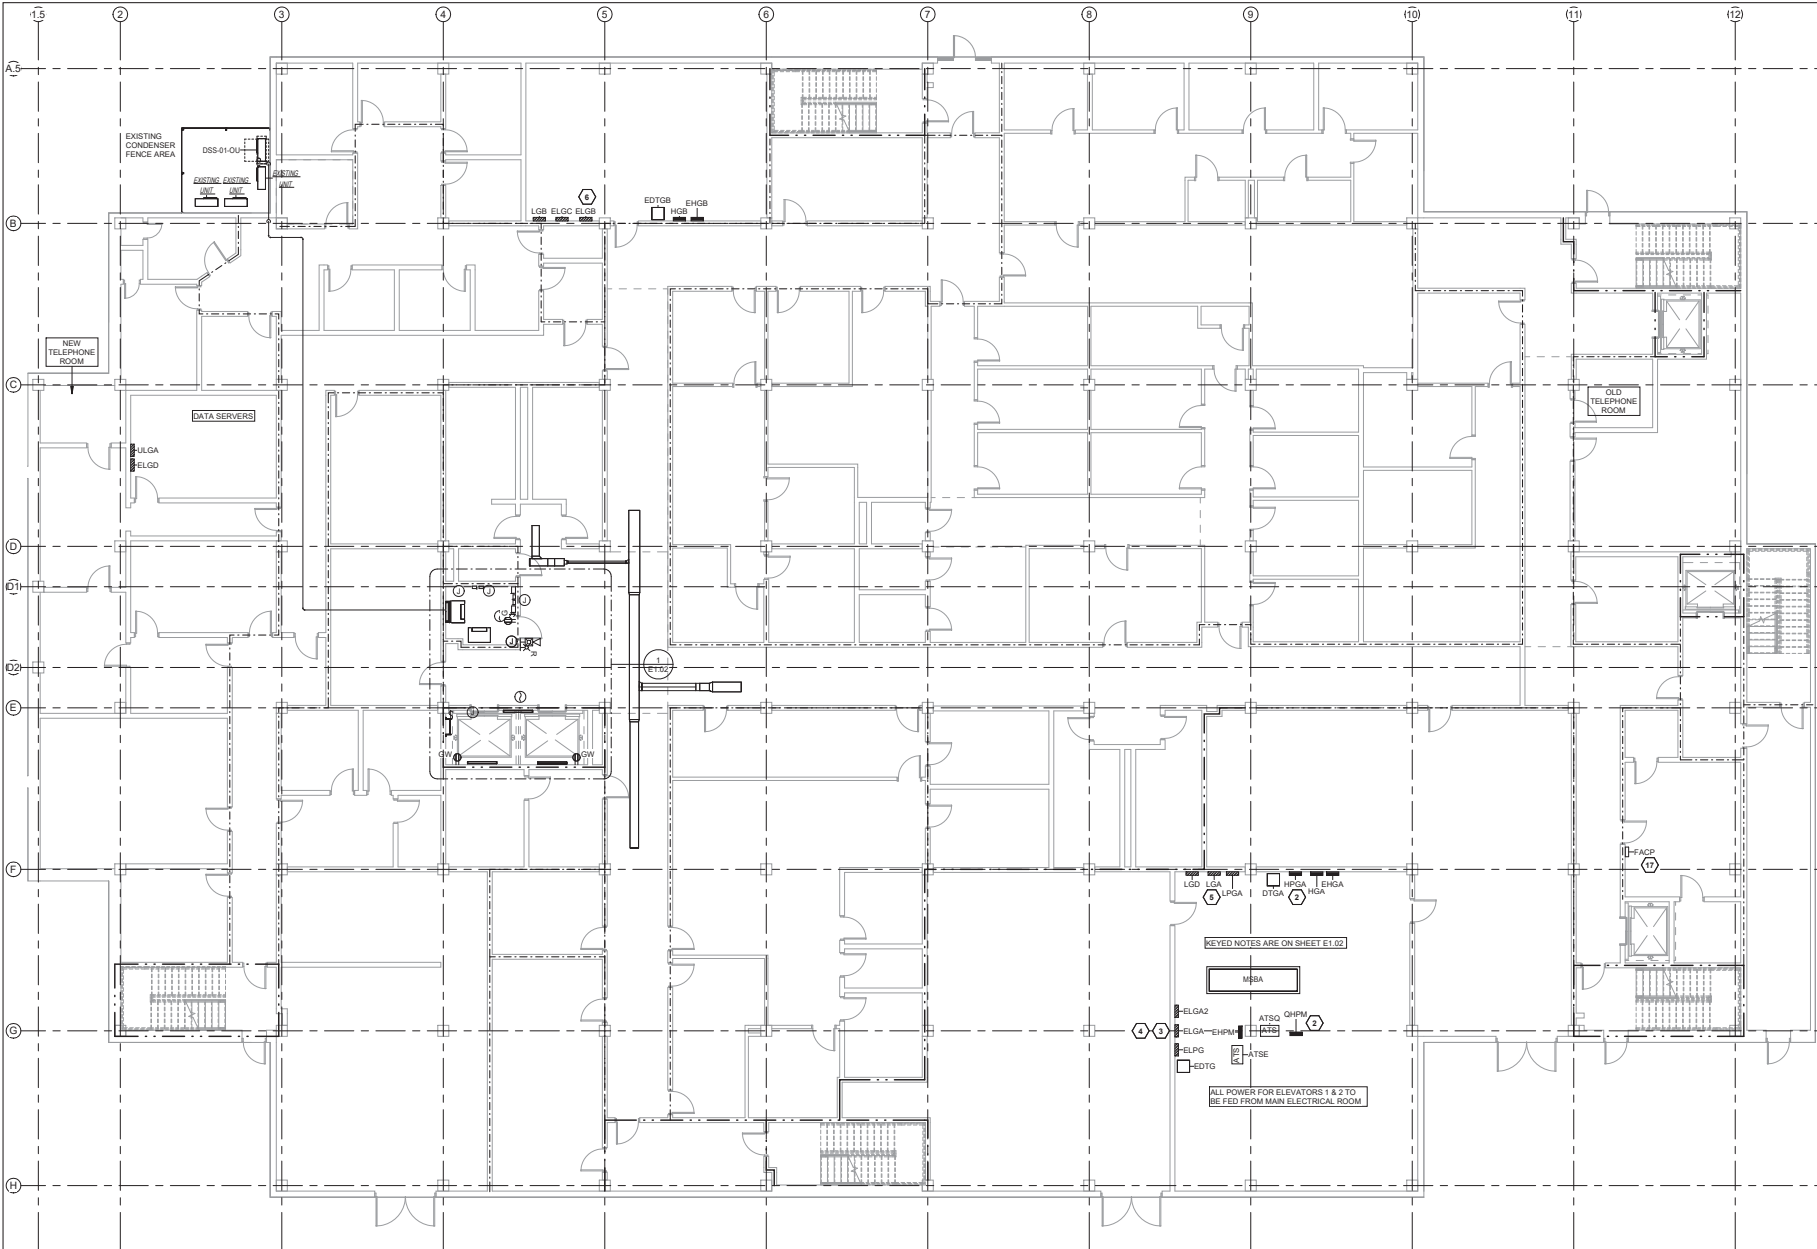

1 ELECTRICAL - GROUND FLOOR
 1/8" = 1'-0"
 GRAPHIC SCALE BAR 1/8" = 1'
 0 8 16 24 32



