



## Henderson County Finance

113 N. Main St

Hendersonville, North Carolina 28792

---

Memorandum To: Pre-Bid Attendees

From: Doug Guffey  
Lead Purchasing Agent

Subject: Addendum 1: ITB Animal Services Painting

Date: 04/04/2025


---

This addendum forms a part of and modifies the bidding requirements, contract forms, contract conditions, and/or the specifications for the ITB: Animal Services Painting. Bidder shall acknowledge receipt of the Addendum by signature and date below. The signed addendum shall be submitted as a part of your bid.


The following clarifications, modifications, and/or additions are to be made to the scope of work:

1. Drawings of the building and kennel extension included below:



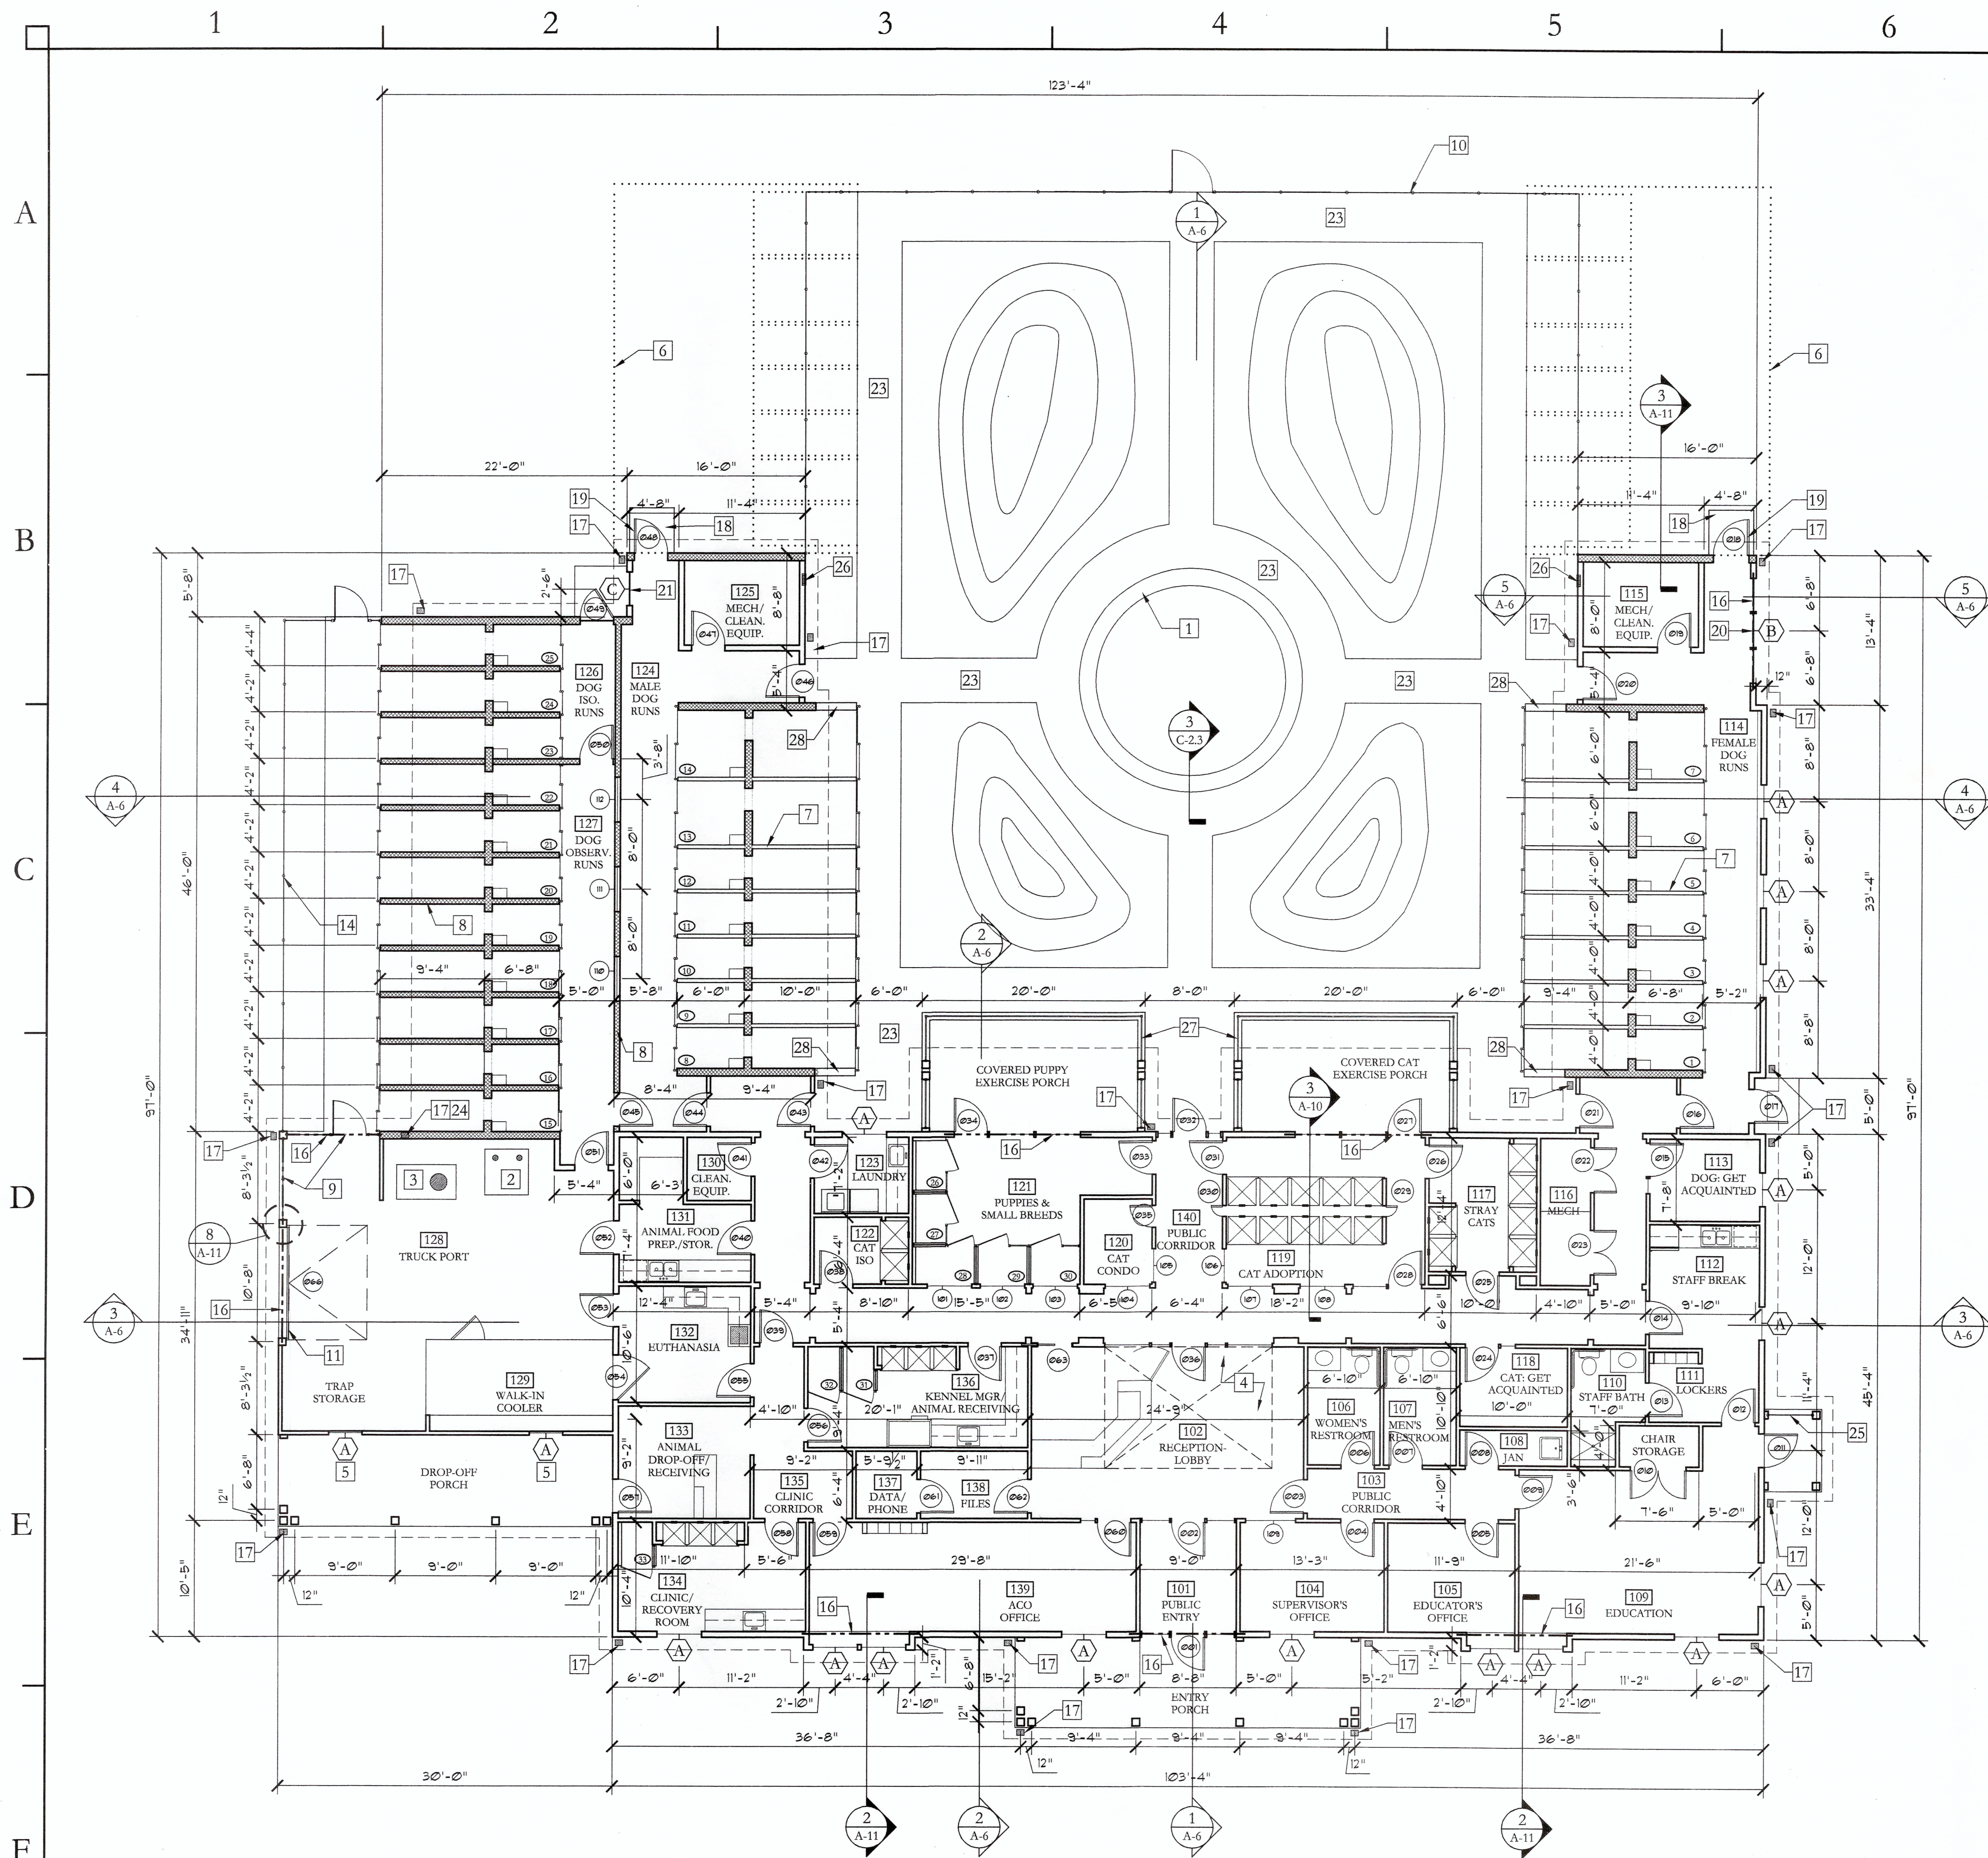



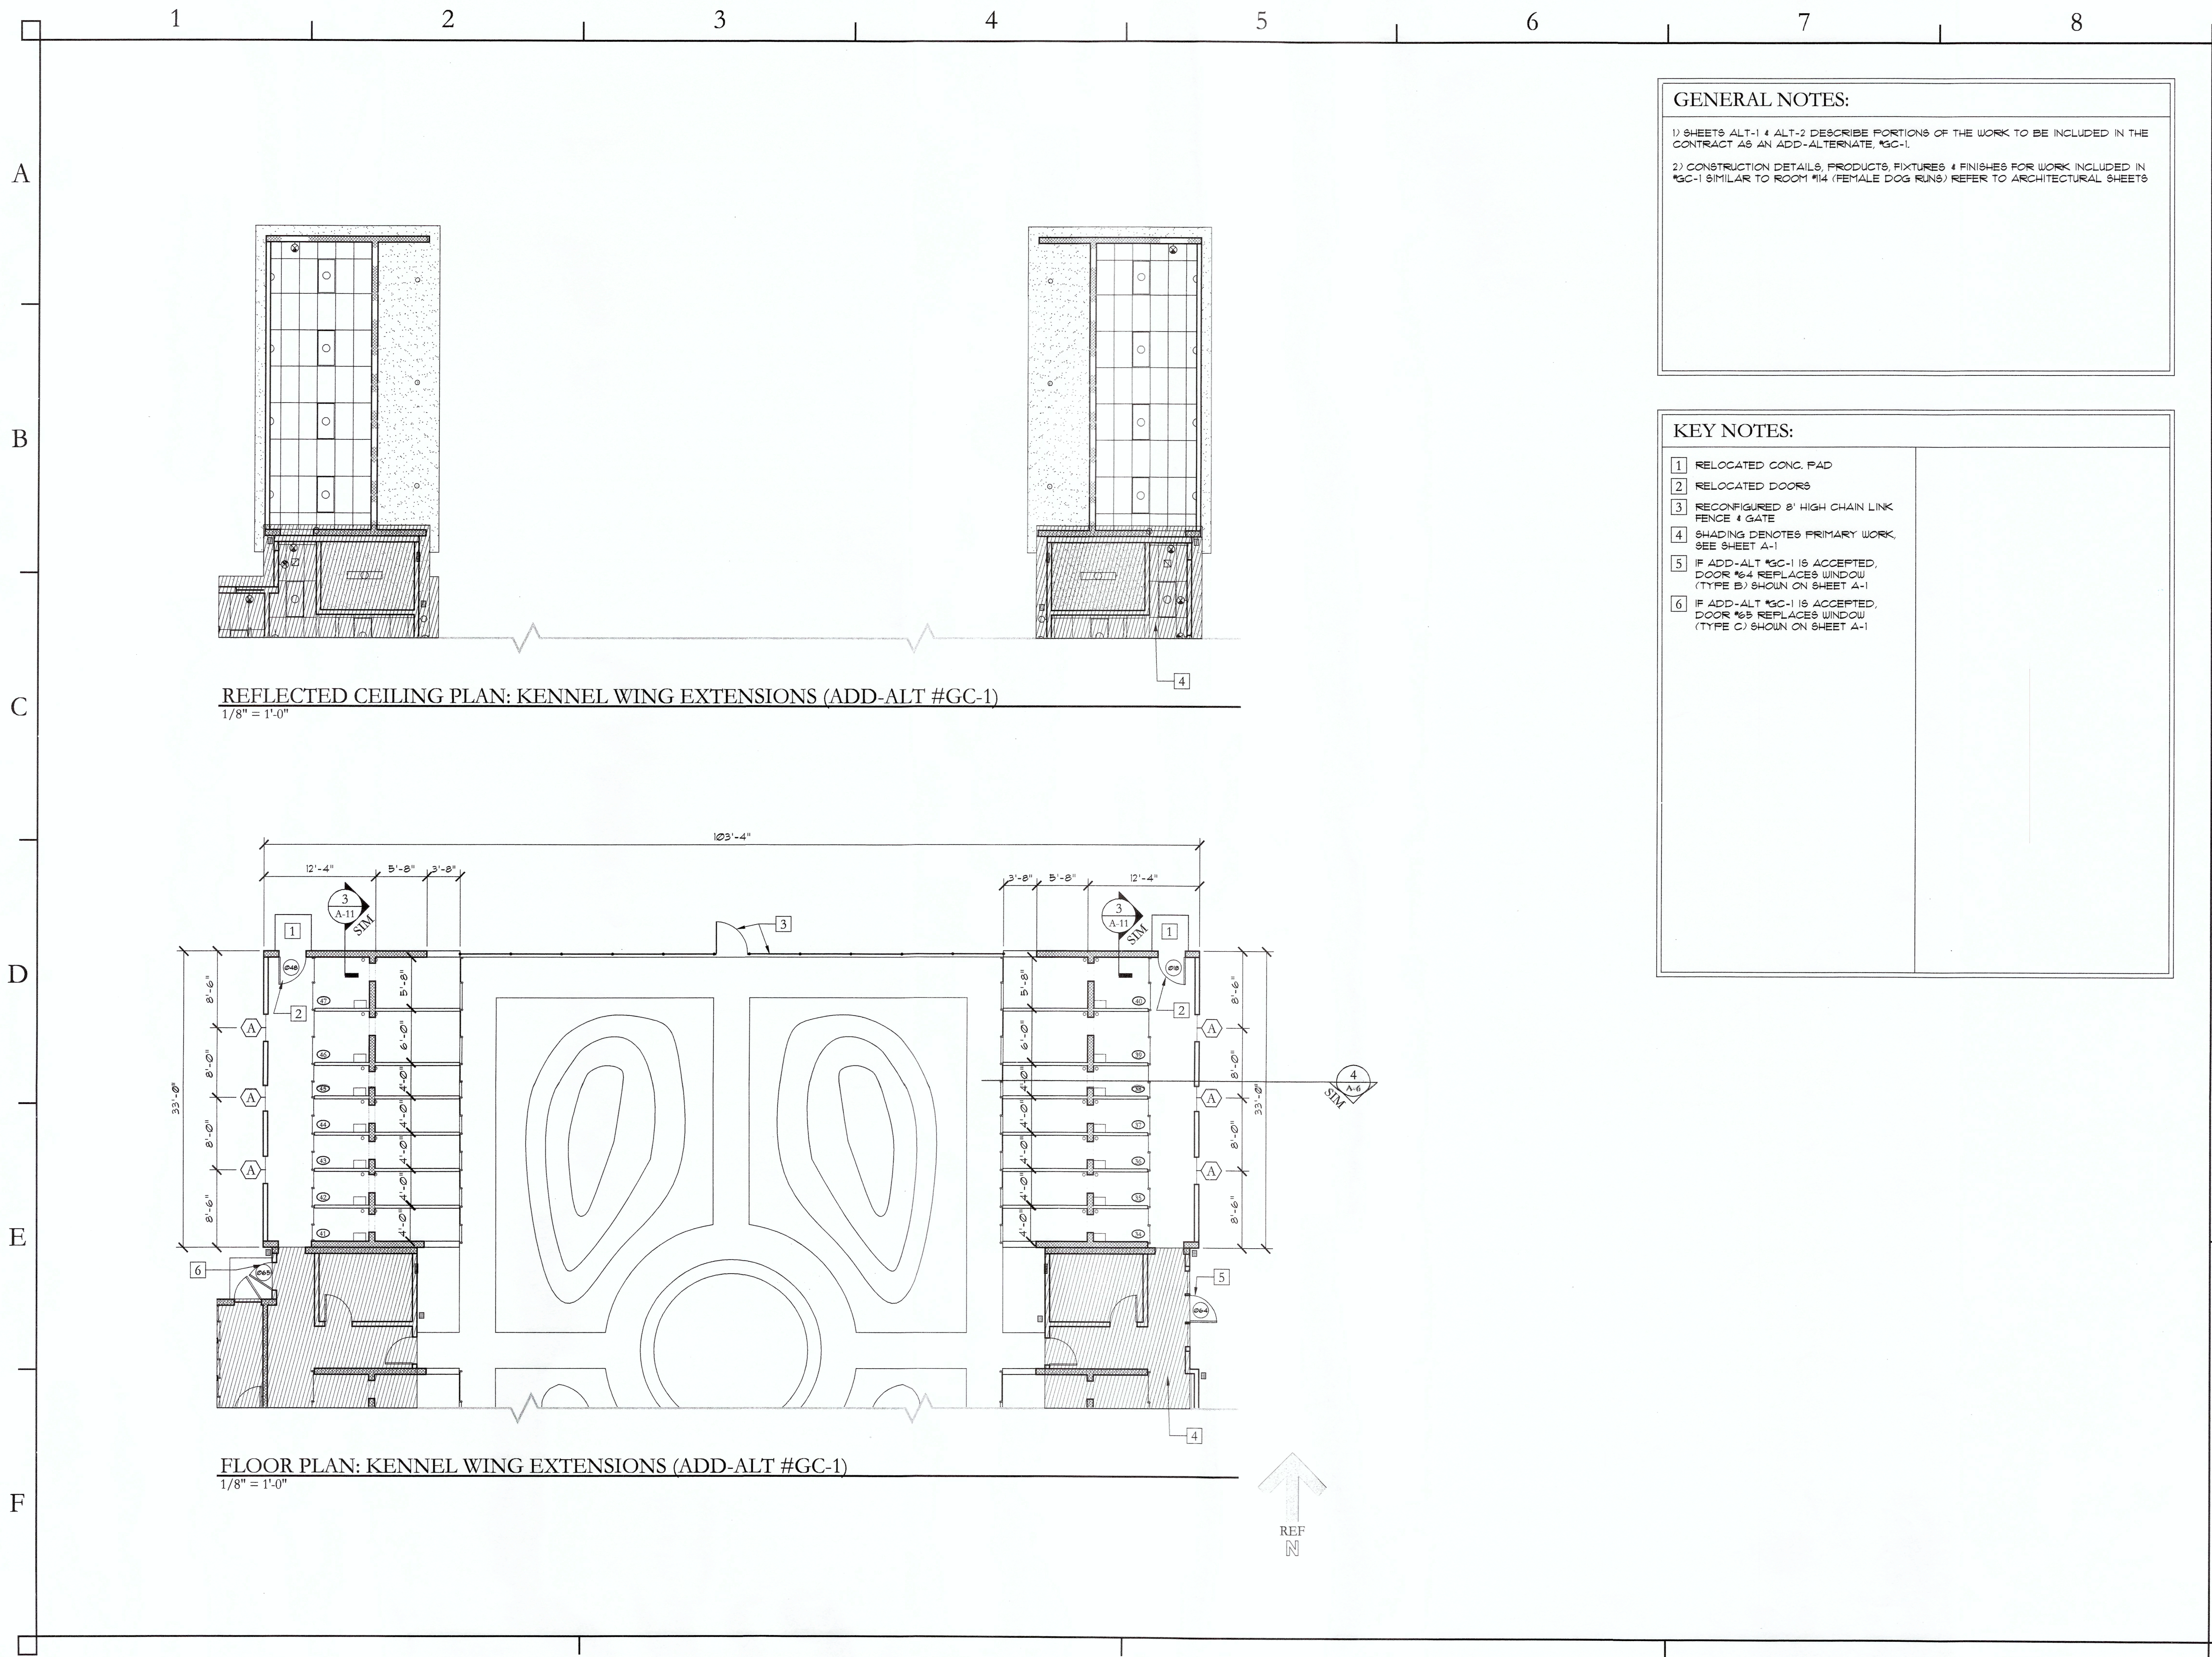

**DAGGETT & GRIGG**  
ARCHITECTS PC

100 10TH STREET, NE  
CHARLOTTEVILLE, VA  
VOICE: 434/971-8848  
FAX: 434/296-3040

**SHELTER PLANNERS OF AMERICA**  
HUMANE ANIMAL CARE SERVICES, INC.  
WILLIAM MEADE  
DIRECTOR OF PLANNING  
VOICE: 831/722-3253

DAGGETT & GRIGG ARCHITECTS, P.C.  
REGISTERED ARCHITECTURAL FIRM  
51550  
NORTH CAROLINA  
CHARLOTTEVILLE, VA

**HENDERSON COUNTY  
ANIMAL SHELTER**  
HENDERSON COUNTY, NORTH CAROLINA

ADD-ALTERNATE #GC-1

**BID SET**

PROJECT NO.: 0422      DATE: 03.11.07  
DRAWING NUMBER: ALT-1



Signature: \_\_\_\_\_

Date: \_\_\_\_\_